

PART OF NW 1/4 SEC. 27, T.7N. R.1W., S.L.B. & M. NORTHCREST SUBDIVISION—PHASE 2

IN NORTH OGDEN CITY

TAXING UNIT: 10


SCALE 1"=50'

SEE PAGE 49

SEE PAGE 49

SEE PAGE 49

SEE PAGE 51

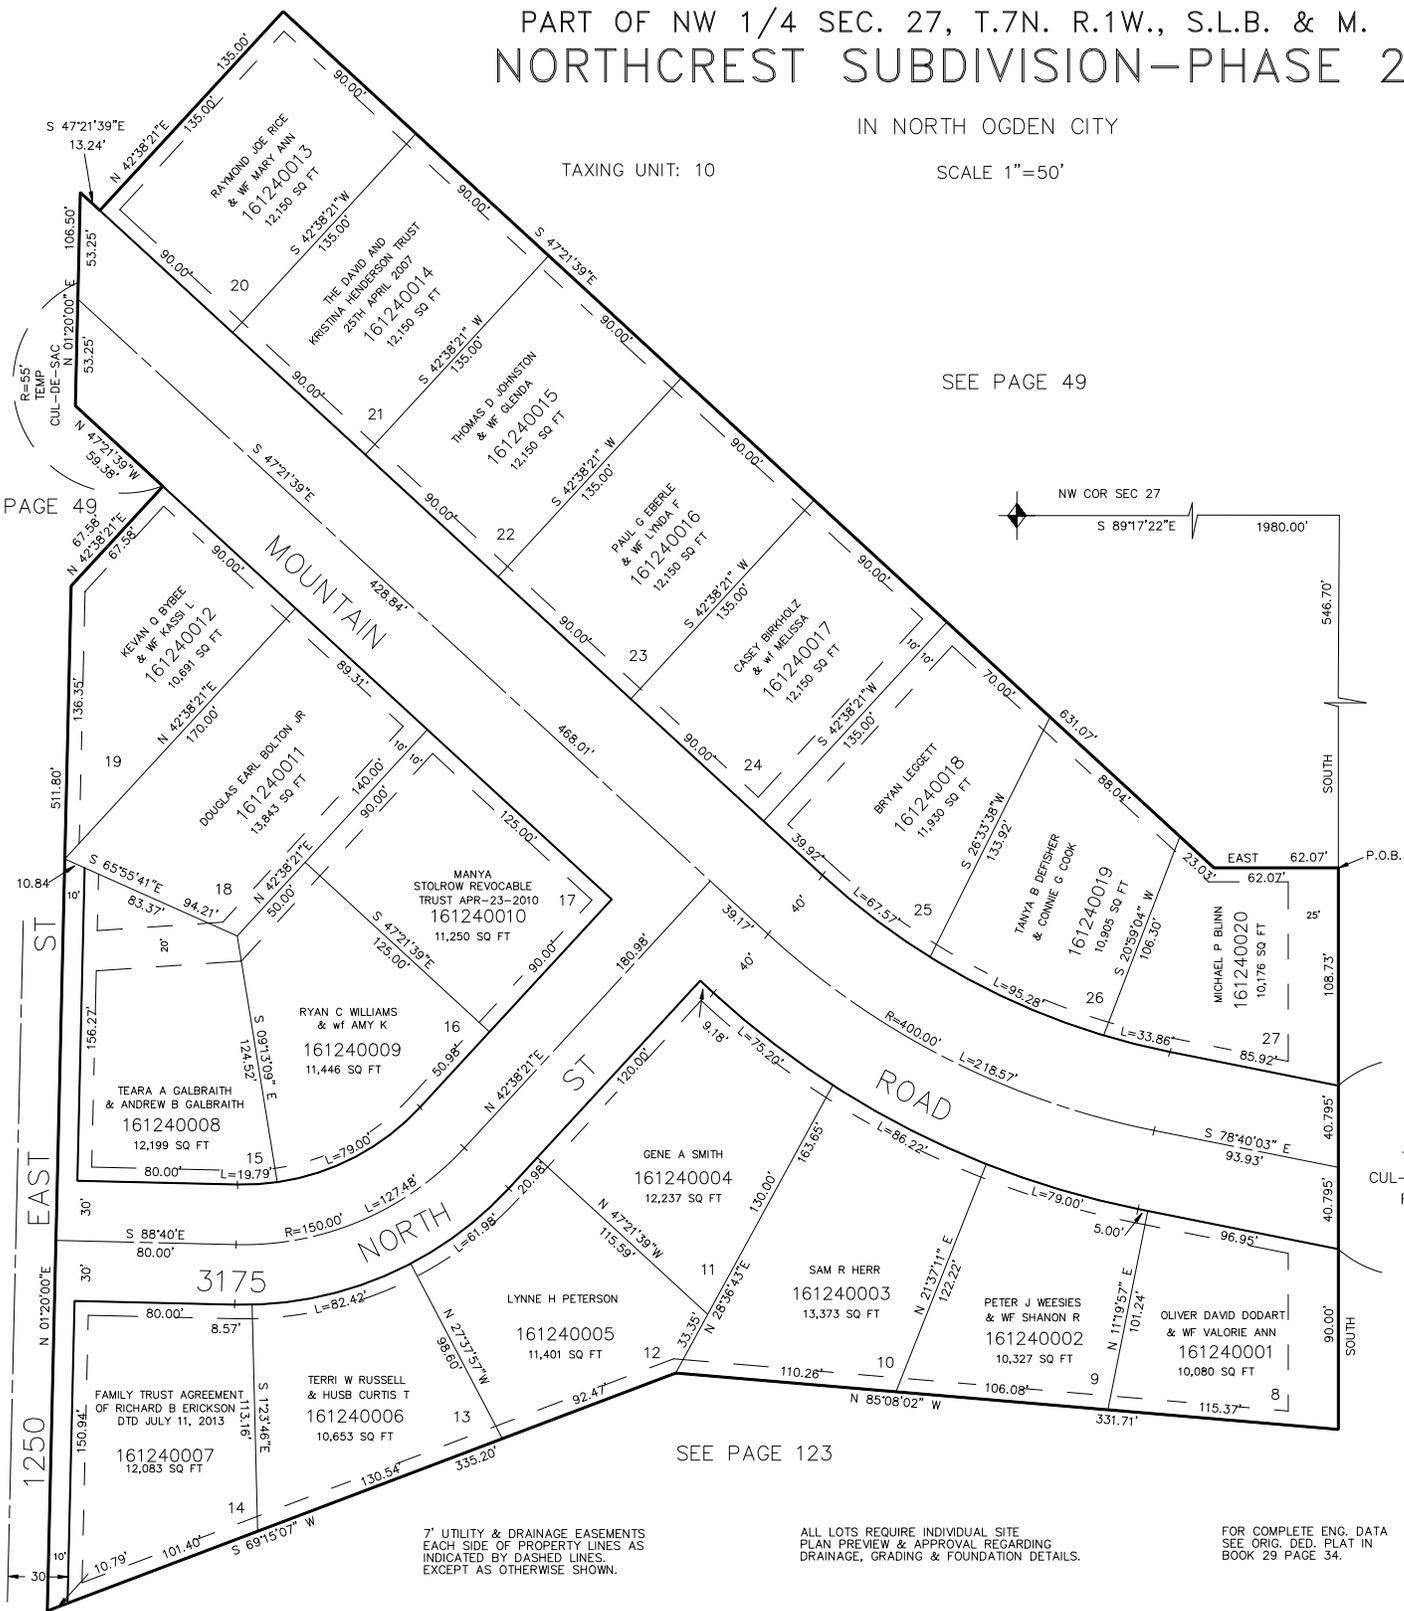

7' UTILITY & DRAINAGE EASEMENTS EACH SIDE OF PROPERTY LINES AS INDICATED BY DASHED LINES. EXCEPT AS OTHERWISE SHOWN.

ALL LOTS REQUIRE INDIVIDUAL SITE PLAN PREVIEW & APPROVAL REGARDING DRAINAGE, GRADING & FOUNDATION DETAILS.

FOR COMPLETE ENG. DATA SEE ORIG. DED. PLAT IN BOOK 29 PAGE 34.