

PART OF THE N.E. 1/4 OF SEC. 10, T.5N., R.1W., S.L.B. & M.
SPRING VALLEY SUBDIVISION

200

IN OGDEN CITY

TAXING UNIT: 25

SCALE 1"=60'

EXCEPT WHERE OTHERWISE SHOWN
 ALL LOTS OWNED BY
 ENGLAND BROTHERS

SEE PAGE 86

THIS SUBDIVISION IS IN A
 NON-HAZARDOUS GEOLOGIC
 ENVIRONMENT. THERE IS A POTENTIAL GEOLOGIC
 RISK OF ROCKFALL ON LOTS 1, 2, 3 & 4
 SITE PLANS FOR LOTS 1 THRU 7 SHOWING
 TOPOGRAPHY, VEGETATION, PROPOSED
 GRADING AND IMPROVEMENTS MUST BE
 SUBMITTED TO OGDEN CITY PLANNING COM.
 FOR APPROVAL PRIOR TO OBTAINING BUILDING
 PERMIT.


SEE PAGE 90

SEE PAGE 86

SEE PAGE 86

SEE PAGE 86

KST 4-88

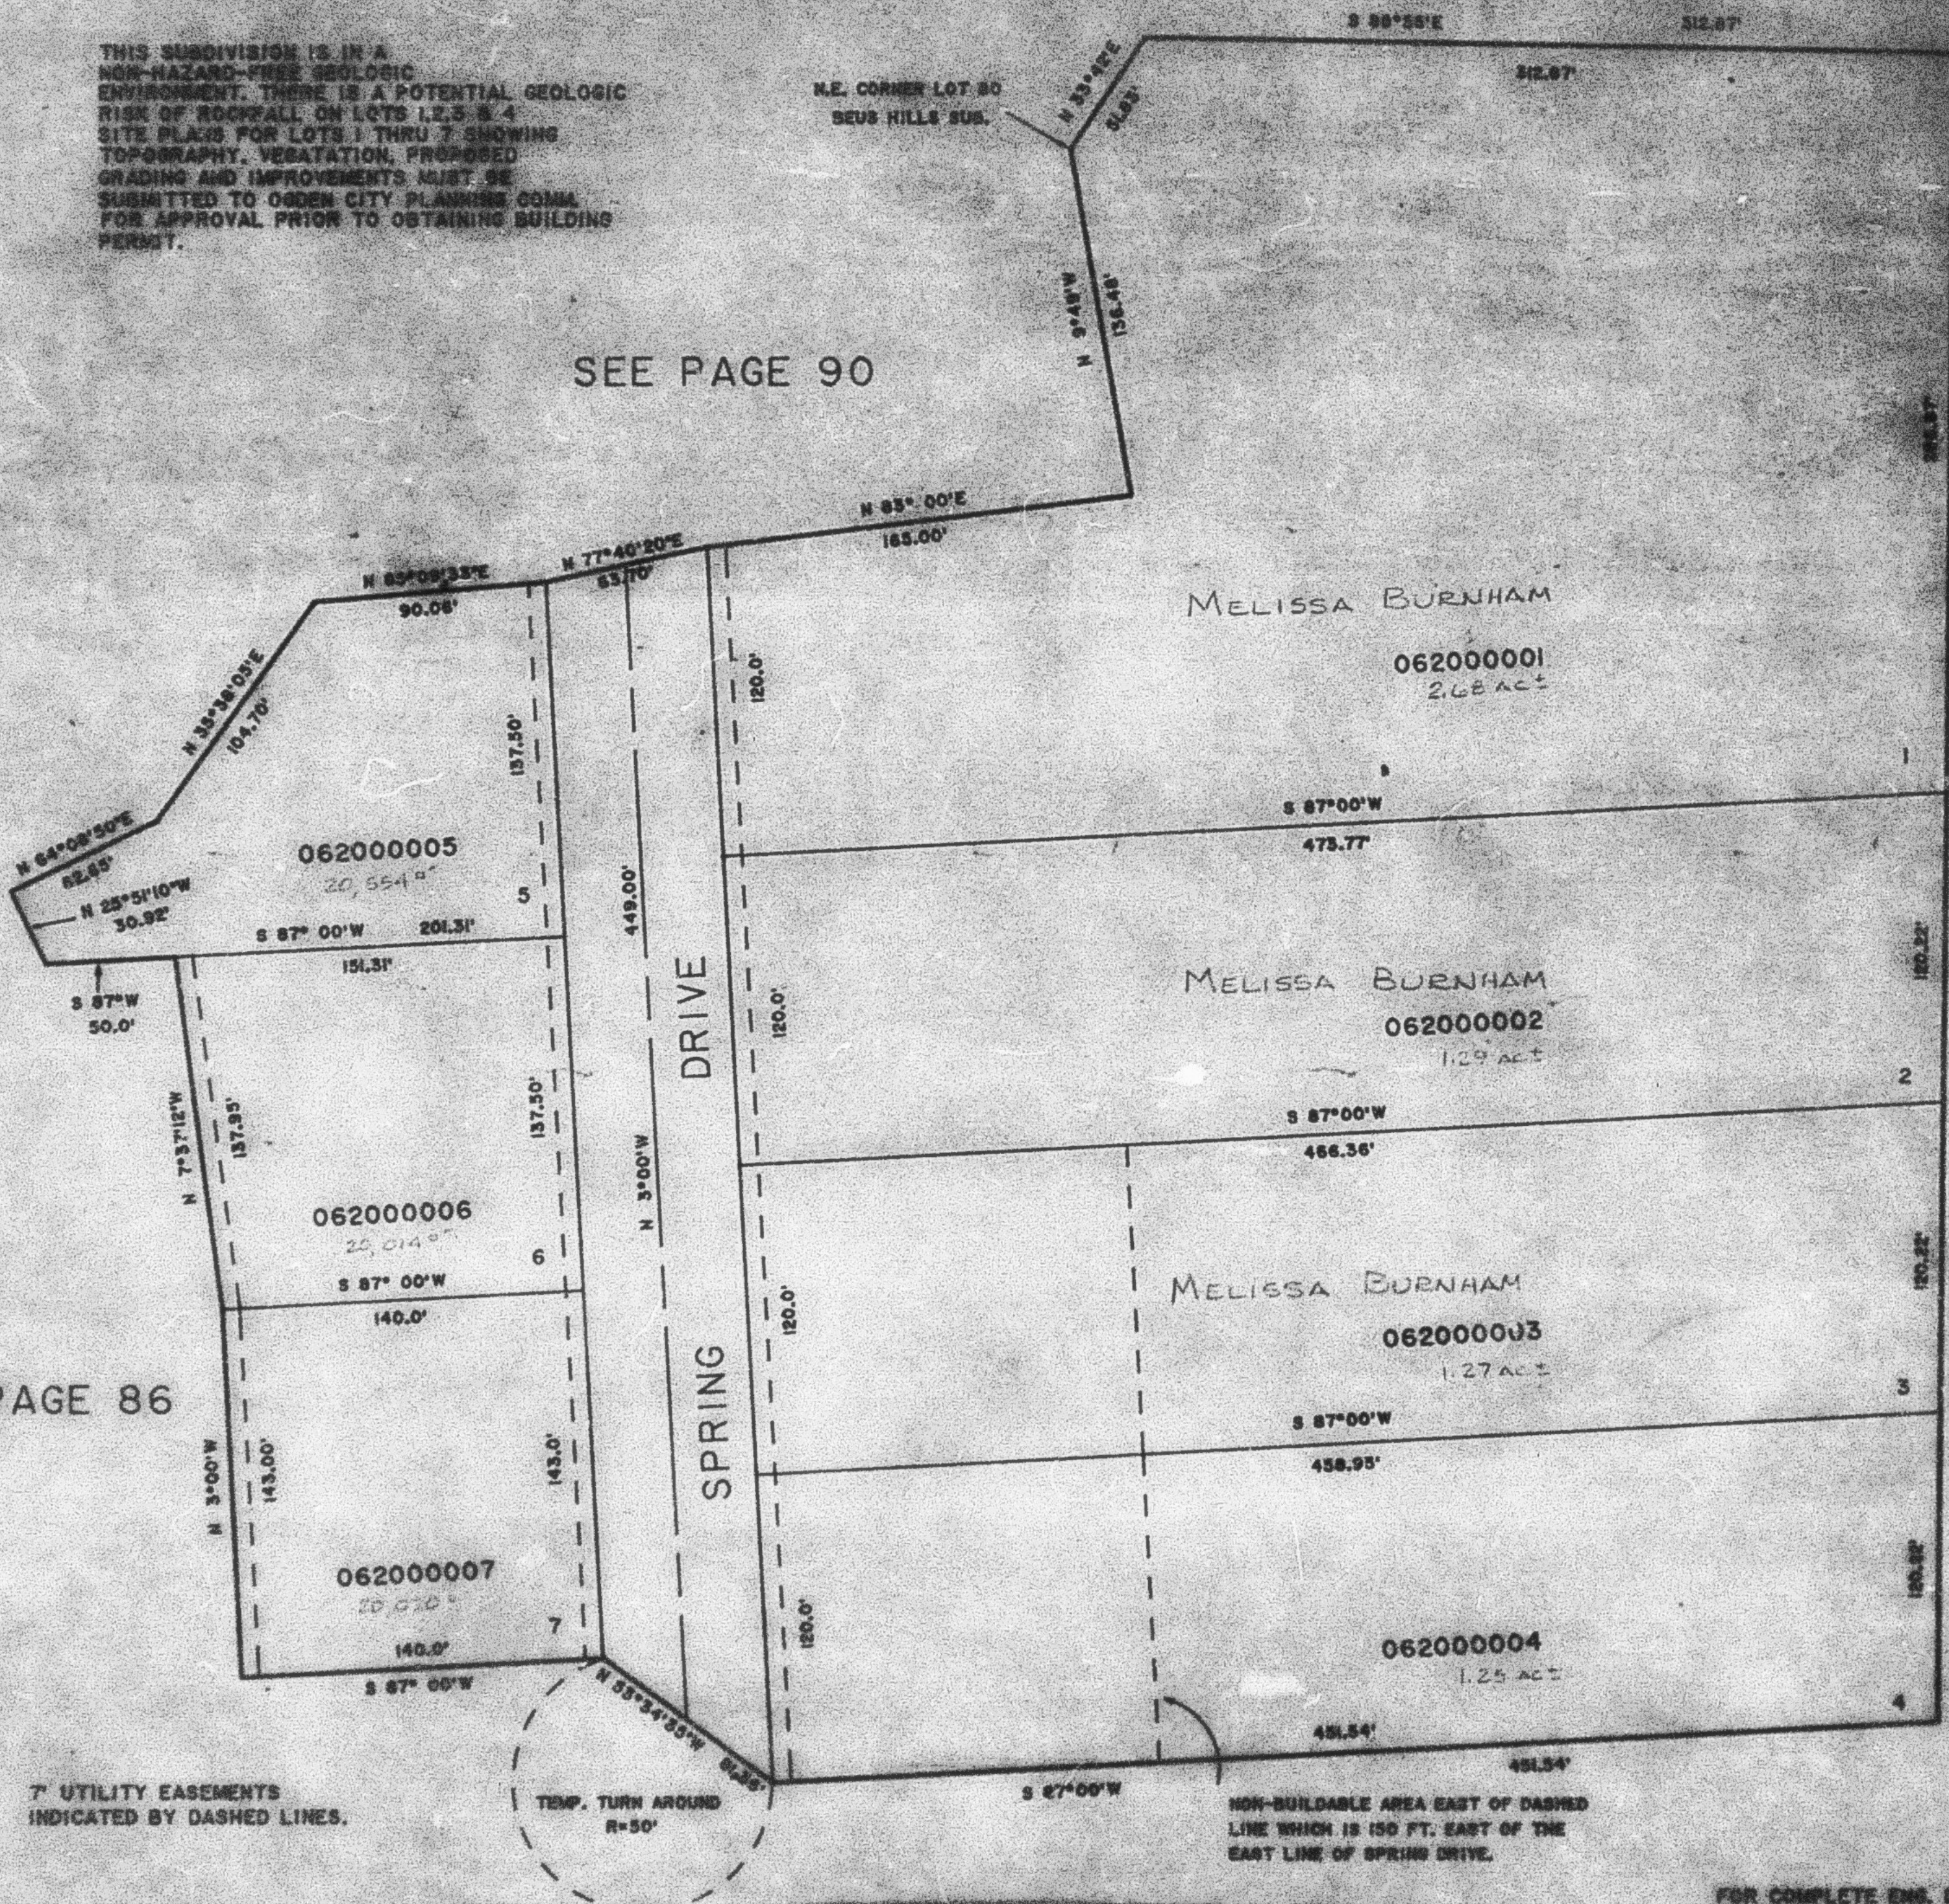

FOR COMPLETE ENG. DATA SEE
 ORIGINAL DEDICATION PLAT IN
 BOOK 30, PAGE 37 OF RECORDS.