


SEE PAGE 89

PART OF S.W. 1/4 OF S.E. 1/4 OF
SEC. 17, T.6N., R.1W., S.L.B. 8 M.
TAXING UNIT 25 IN OGDEN CITY PREFIX 12-090

SEE PAGE 88

SCALE 1" = 50'

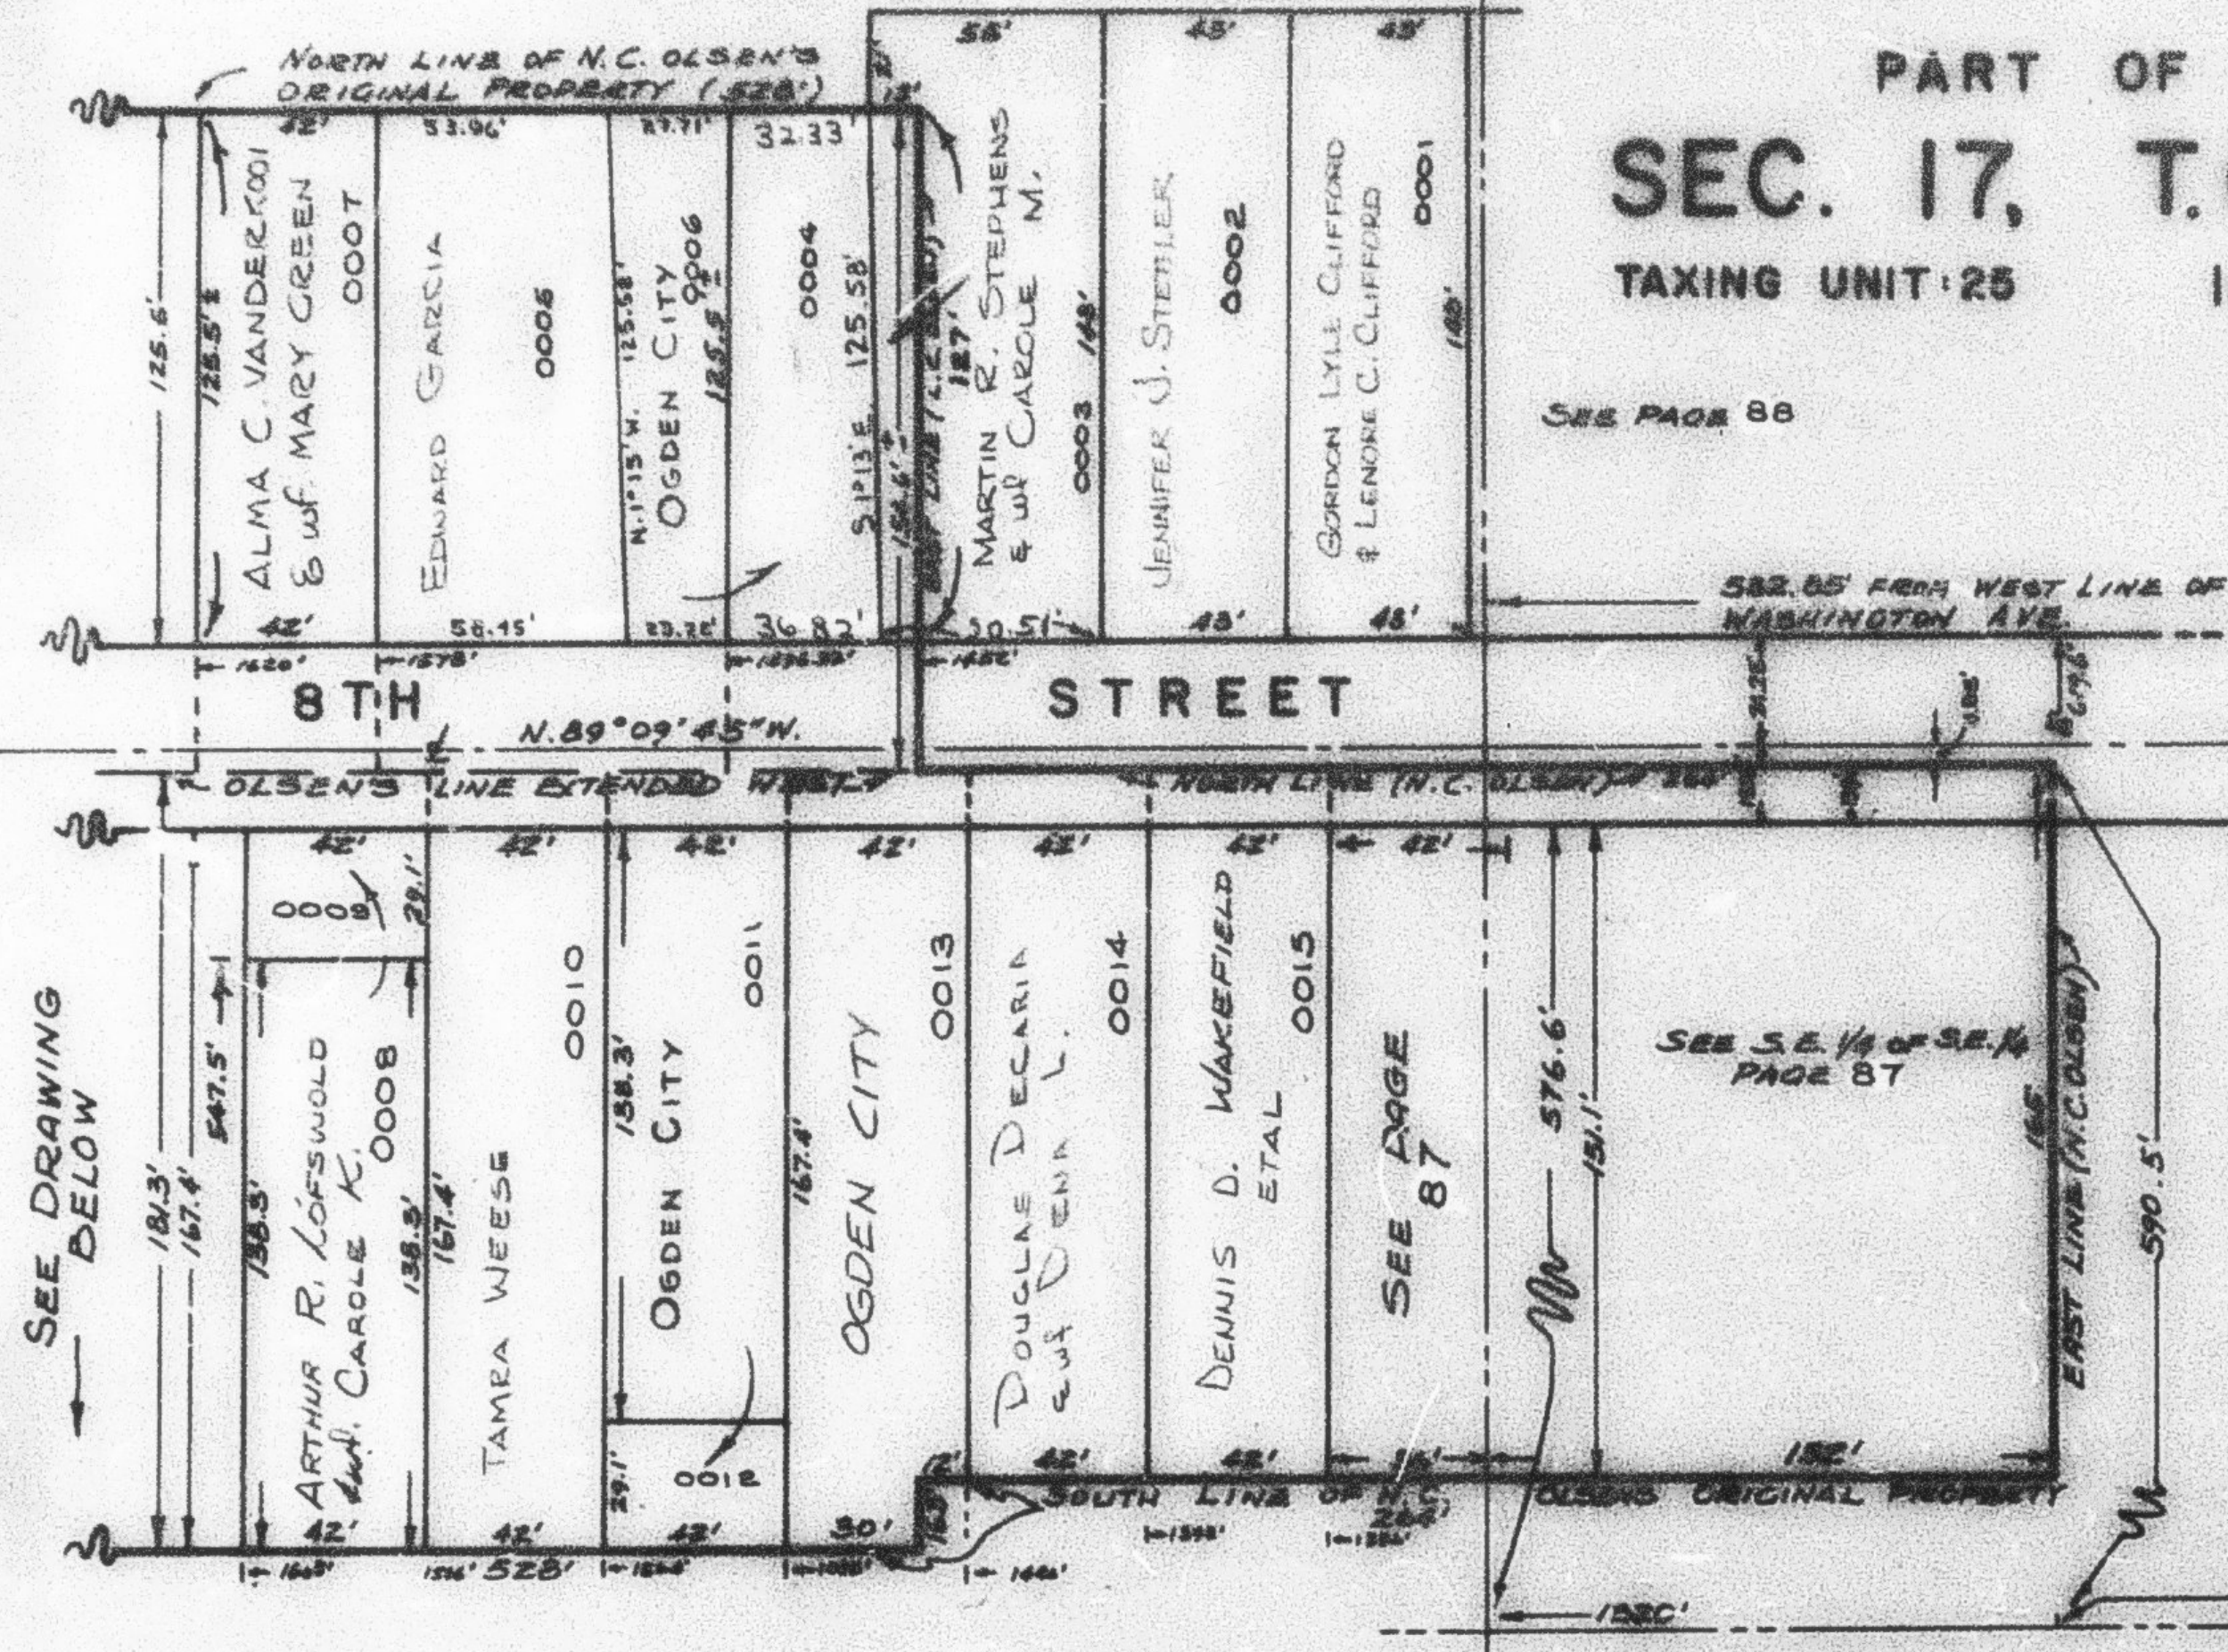

CENTRAL WEBER SEWER
IMPROVEMENT DISTRICT

SEE PAGE 83

S.E. CORNER
OF SECTION 17

SECTION LINE

SEE PAGE

89

LINCOLN AVENUE

VACATED (696-271)
(11-2-61)

ARLO O EGGLESTON
& WIFE JOICE

0028

JUNIE MALEA TOMSHACK,
PAUL E COLLINS,
GARY L TOMSHACK

0041

GARY TOMSHACK
& WIFE JUNIE

0030

BRENT SAMPSON
& WIFE NADEAN

0031

KENNETH U TRAMP

0032

ALAN C CHRISTENSEN
& WIFE CHRISTINE

0033

ALYN PARADIS & WIFE
DEAN W.

0034

RONNIE LOU K.
ORTEGON

0035

LARRY B MARTIN, ET AL

0036

HOYT C. ALLRED
& WIFE DENA K.

0037

SEE PAGE 89-1

SEE DRAWING
ABOVE