

PART OF N.W. 1/4 OF SECTION 22
T.6N. R.1W. S.L.B.&M

SUN-VIEW ADDITION NO. 2

TAXING UNIT 25

IN
OGDEN CITY

SCALE 1" = 50'

PREFIX 13-067

CENTRAL WATER SERVICE IMPROVEMENT DISTRICT

CROSS STR.

CROSS STR.

MOUNTAIN ROAD



TAYLOR AVE.

N. 1/4 COR. SEC. 22,
T.6N. R.1W.

N. 27° 20' 30" E.
100.00'

SEE P. 66

SEE P. 57

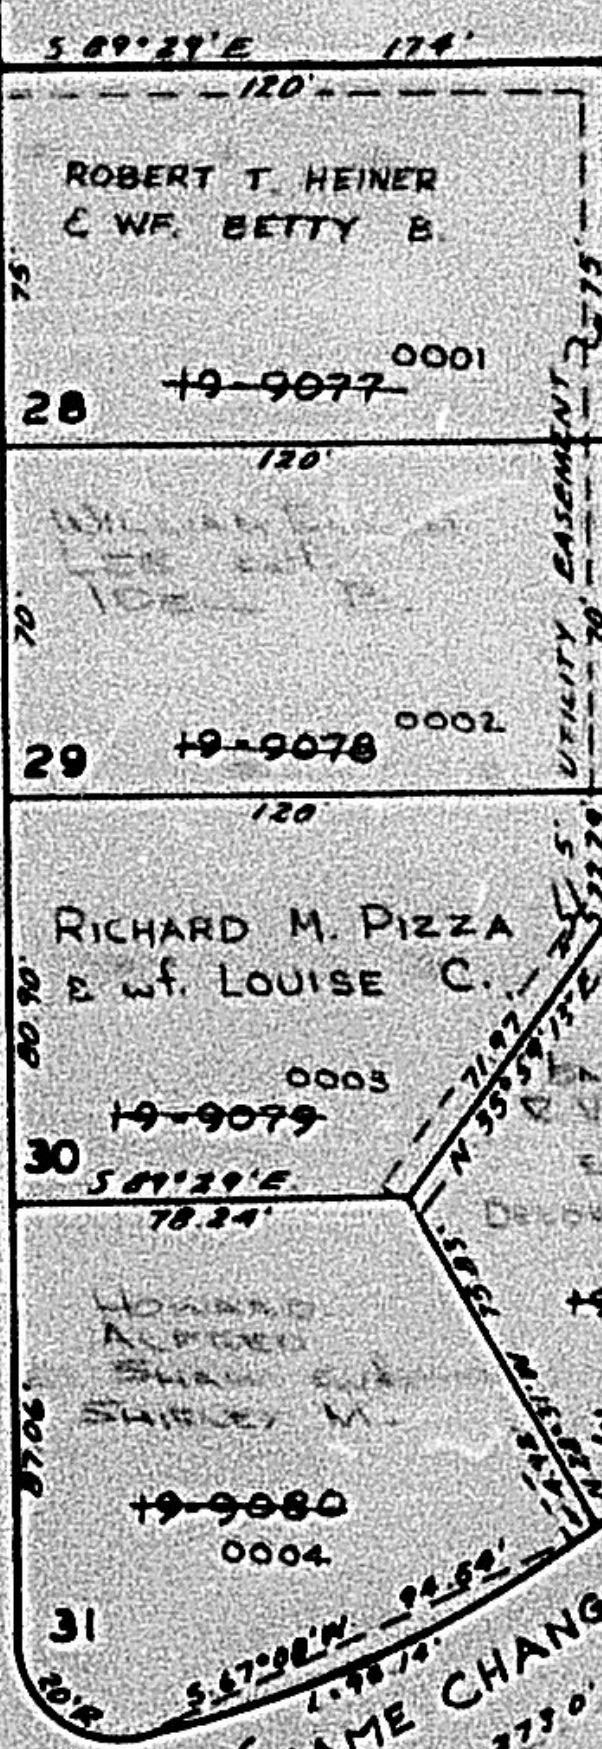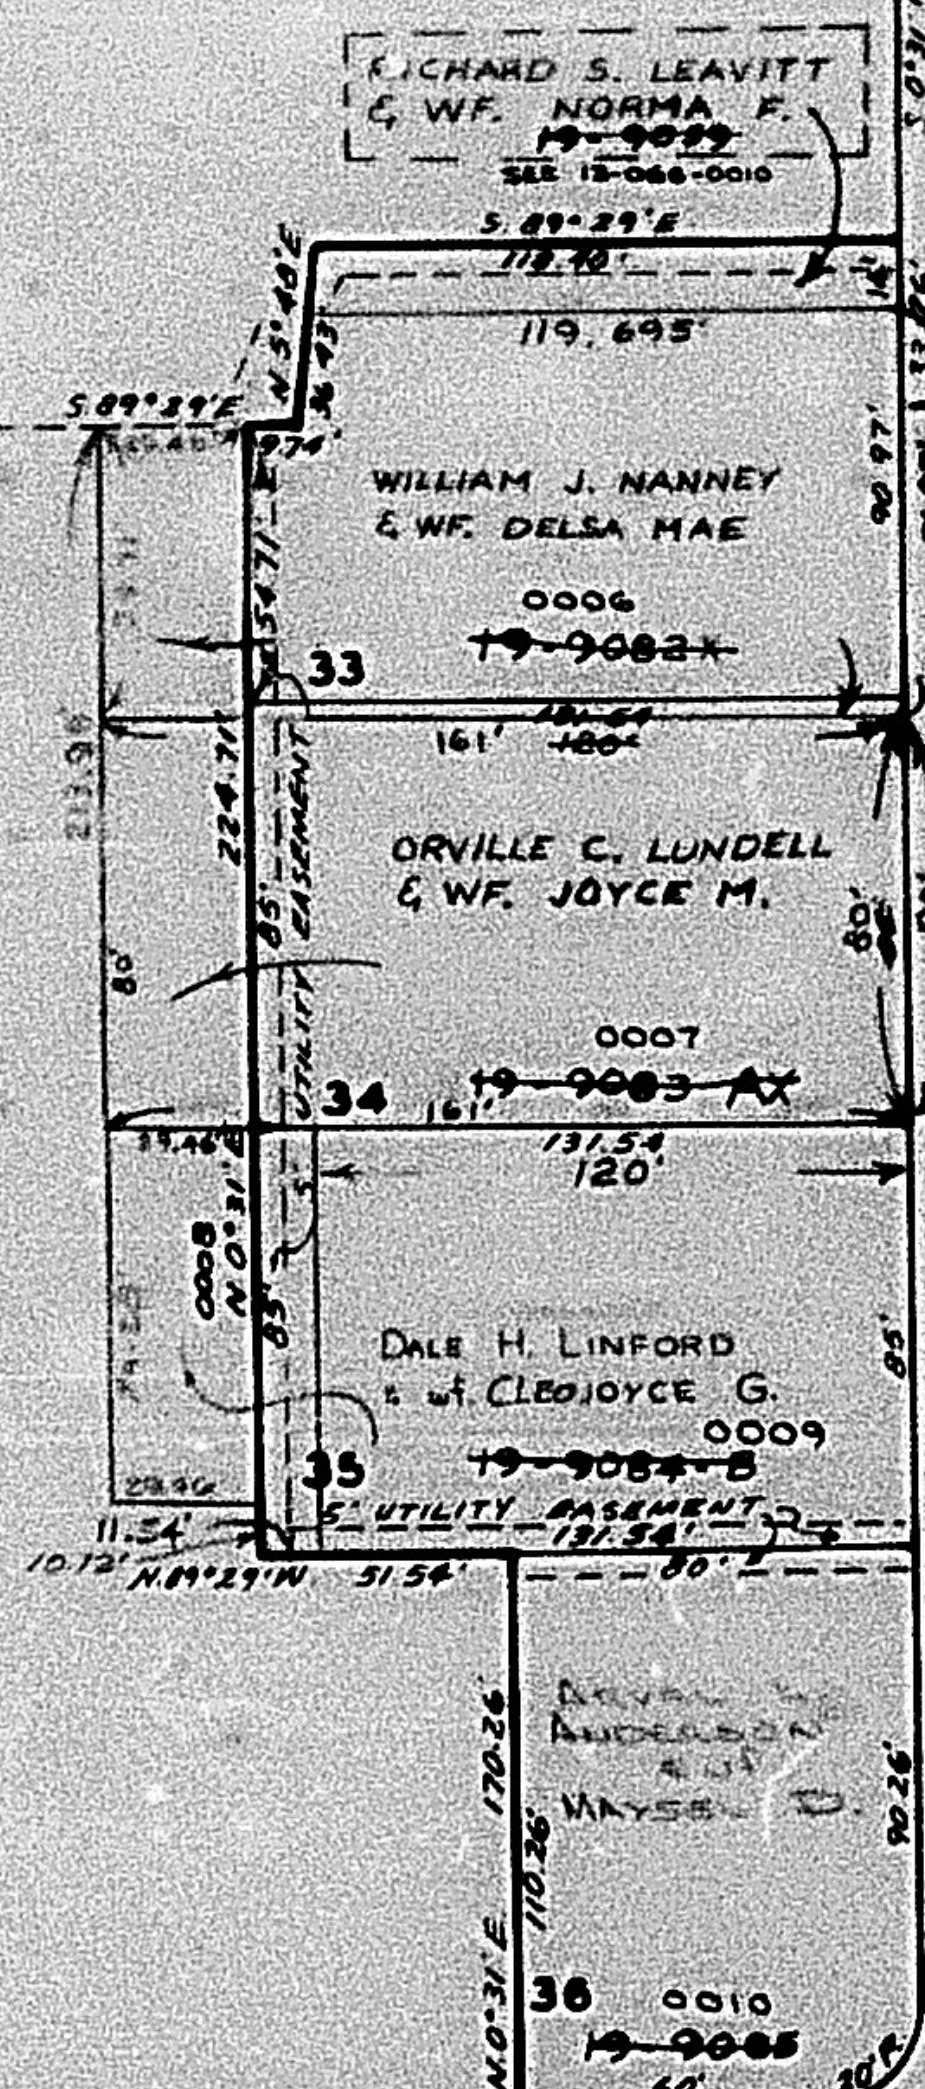

SUN VIEW

DRIVE

(NAME CHANGED, 638-32)
STREET