


SCALE 1" = 200'

SEE PAGE 9

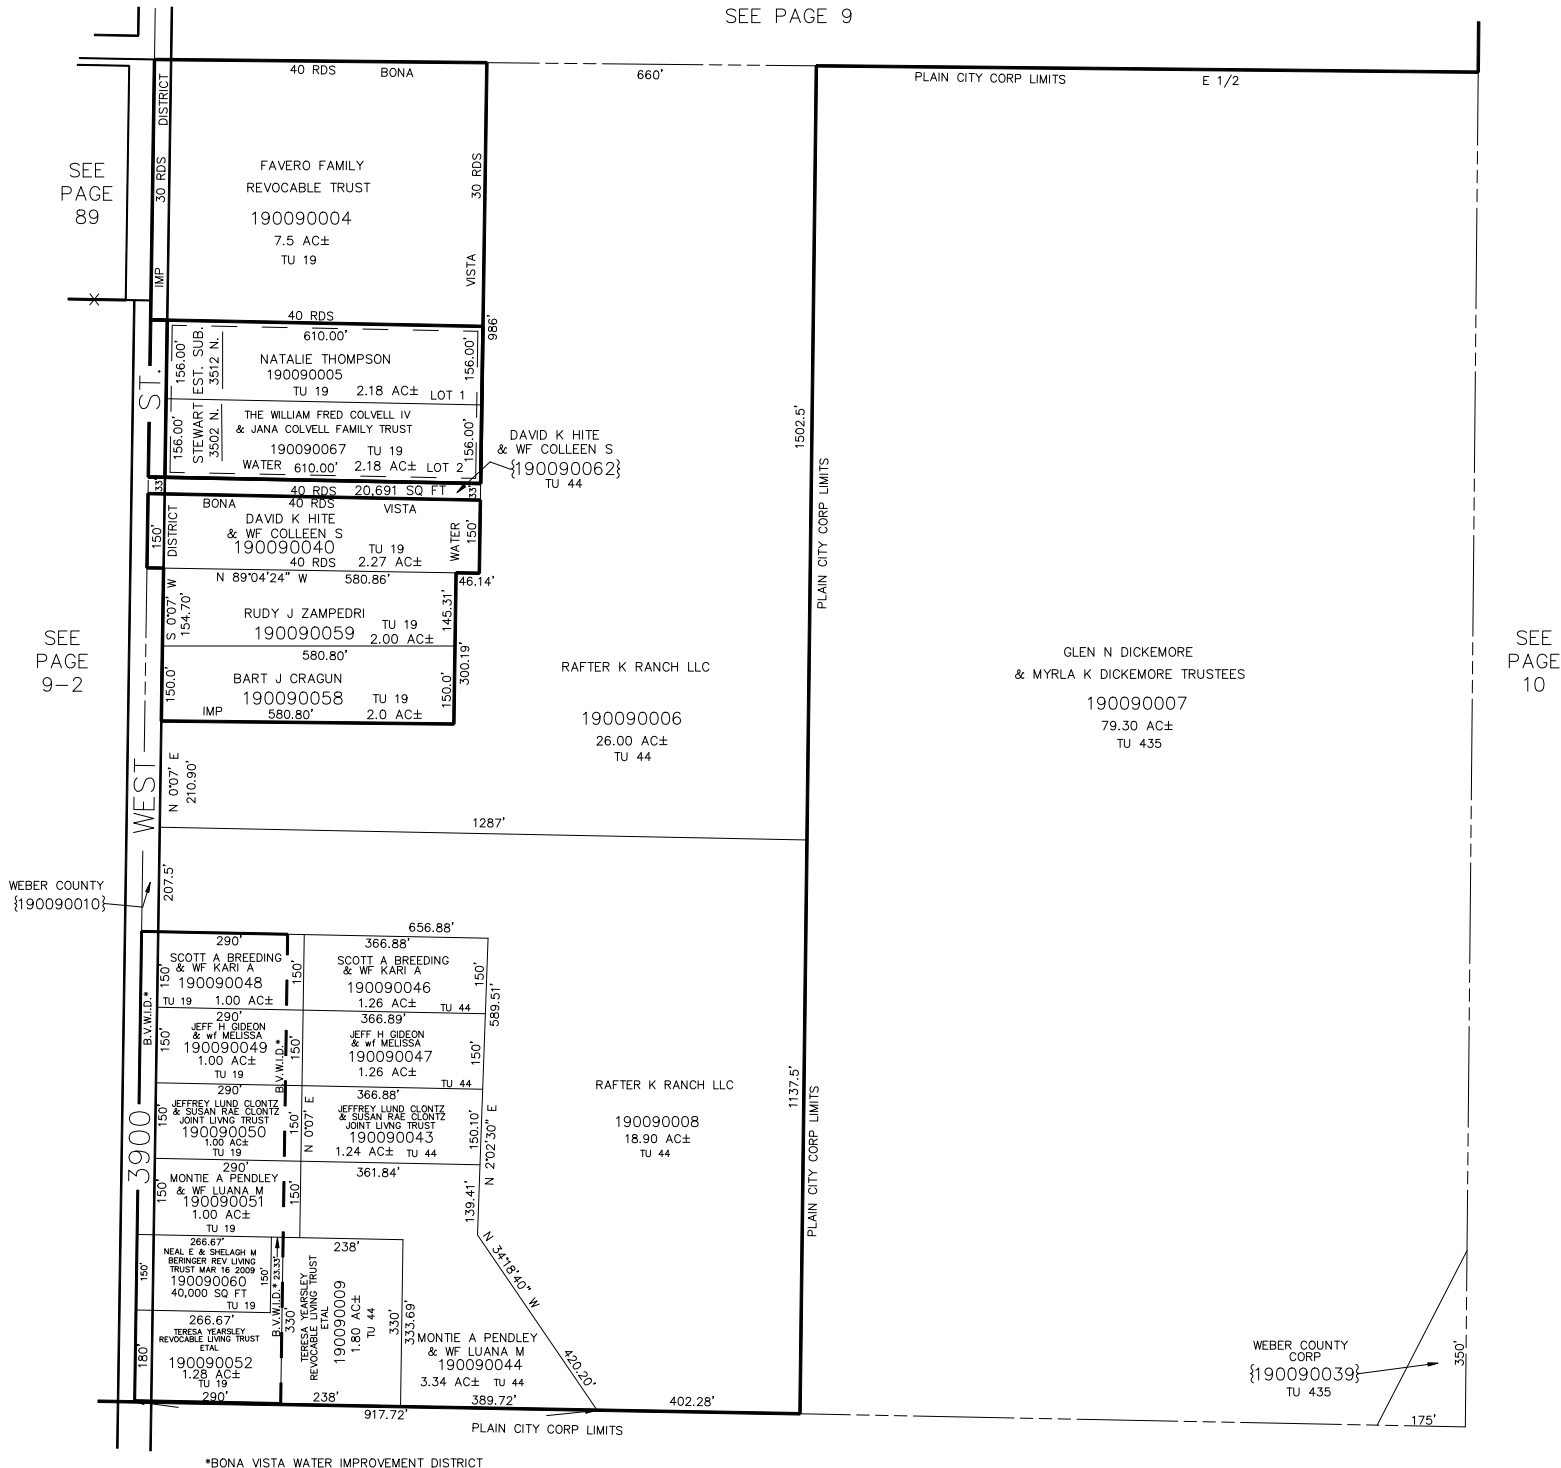

*BONA VISTA WATER IMPROVEMENT DISTRICT

SEE PAGE 23

L.D.F. 3-93