

BLOCK 4 PLAT A

4

TAXING UNIT: 25

IN OGDEN CITY

PREFIX: 01-004

SCALE: 1" = 50'

27TH

SEE PAGE 9

STREET

• 92+36.35

• 92+36.35

• 100+00.00

SEE PAGE 3

N. 0°58'E.

BLVD.

WASHINGTON

• 100+00.00

R.C.S. 5-58


SEE PAGE 5

AVENUE

GRANT

(JOHN S. PARRISH 2'x132' 0028)

(REESE CHADBURN 2'x78'x132' 0037)

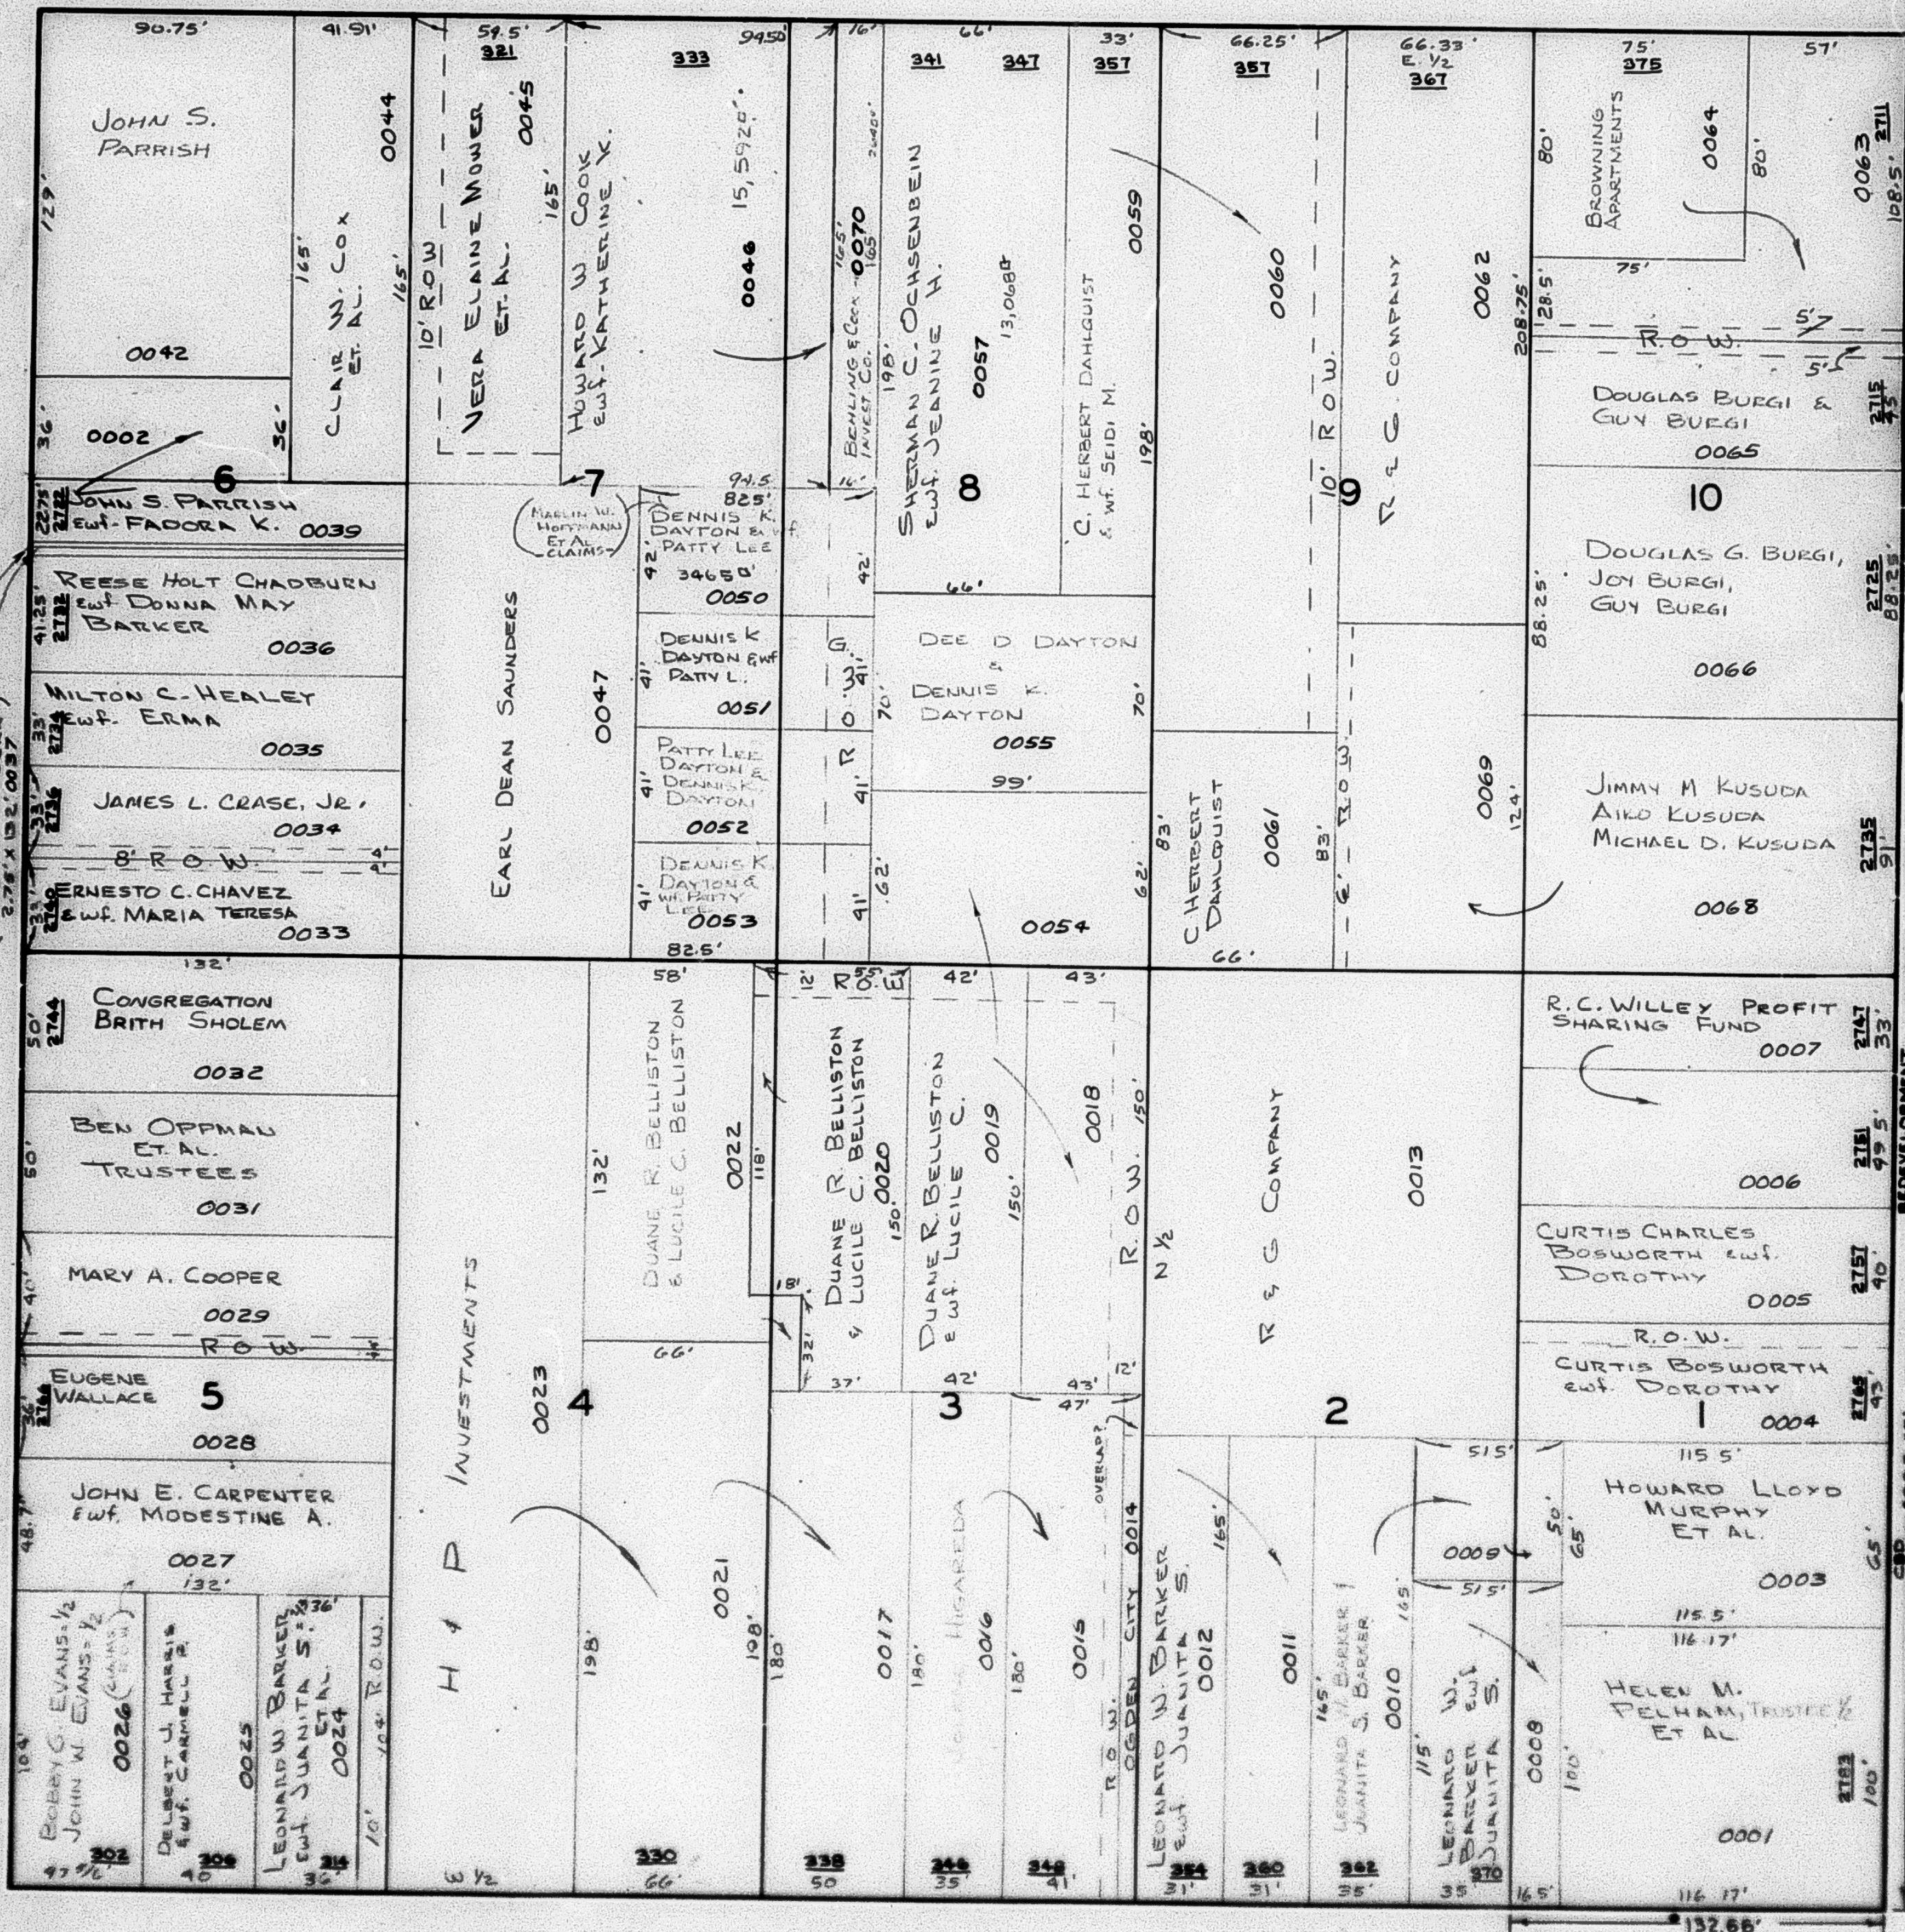

28TH

OGDEN CITY ENGINEERING
DEPT. DATA

STREET

SEE BOOK 4, PAGE 41

• 92+21.20

• 84+71.85

• 84+71.85

SOUTH