

BLOCK 27 PLAT A

IN OGDEN CITY

SEE PAGE 26


SCALE: 1" = 50'

SEE PAGE 22

SEE PAGE 24

SEE PAGE 14

NOTE : OGDEN CITY ENG. DEPT. DATA SHOWS LOTS AS BEING 133.5' X 332.425'

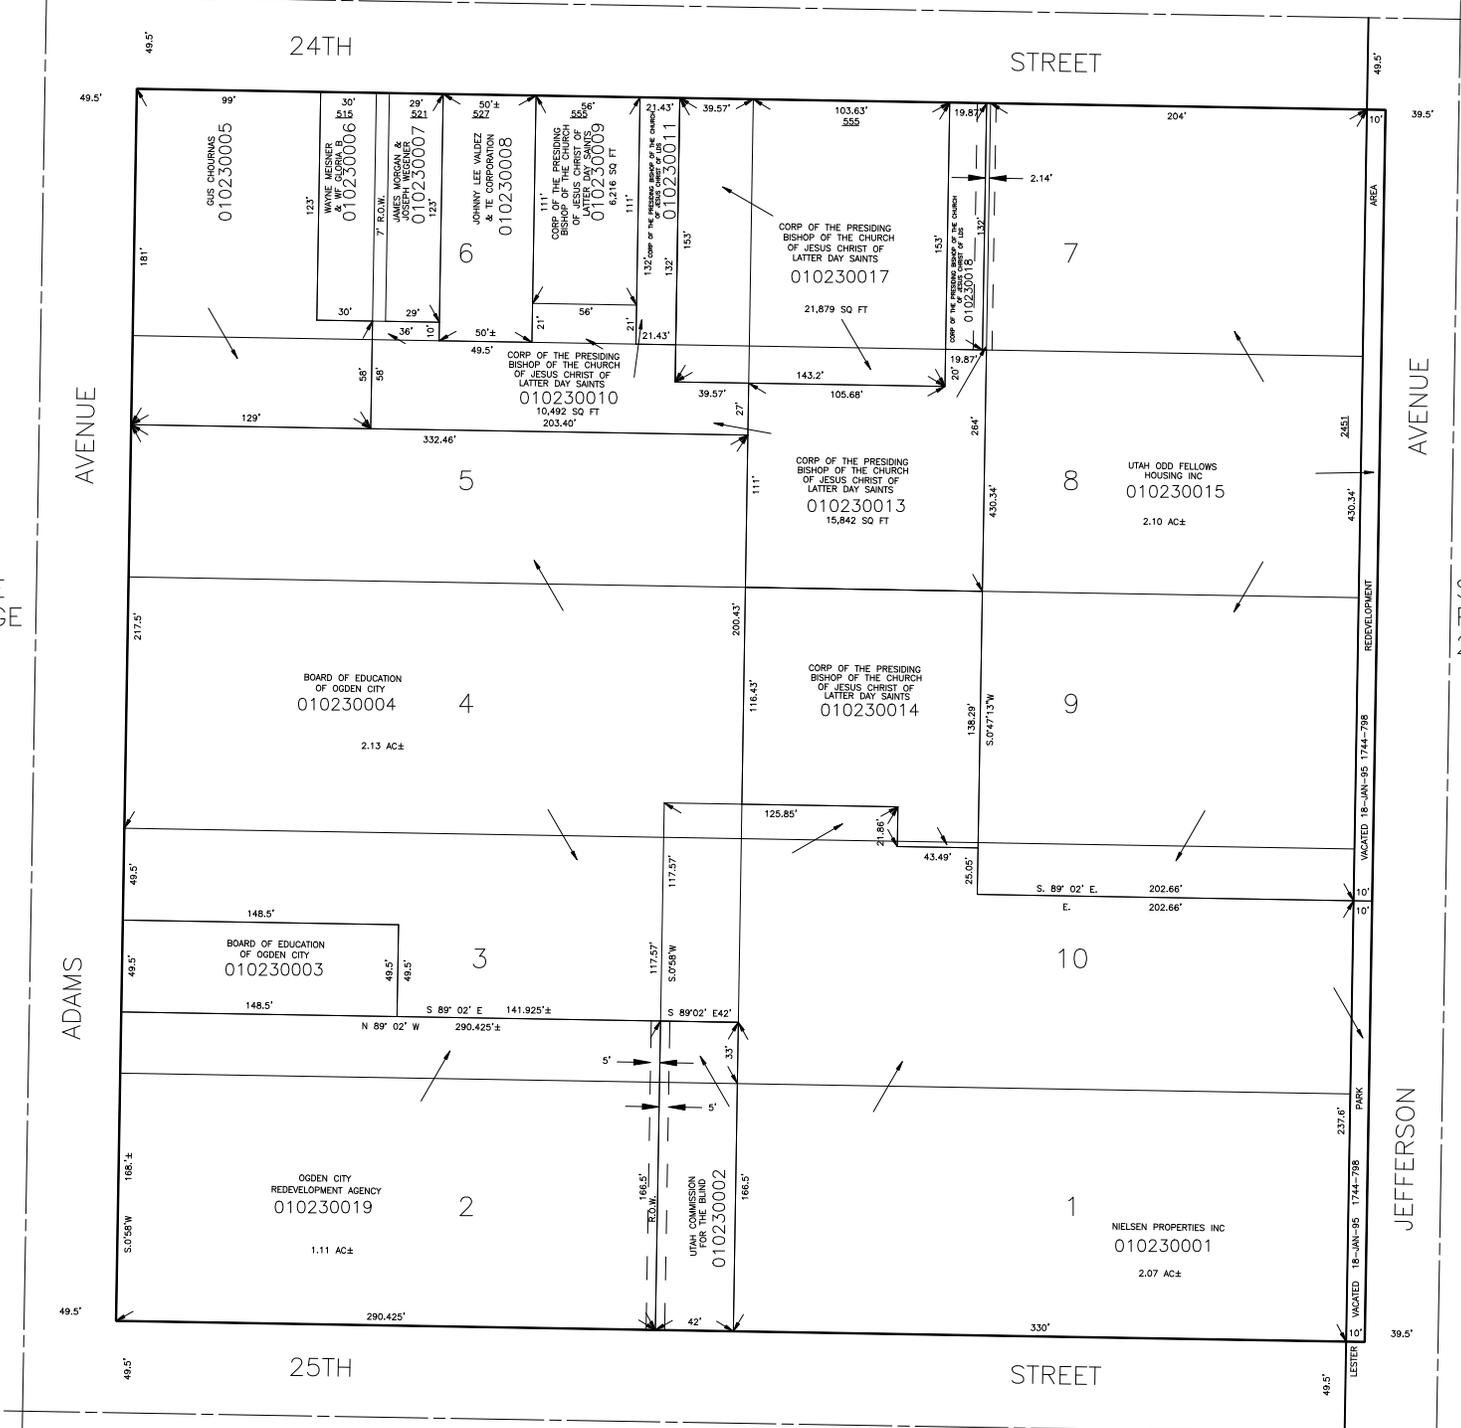

ADAMS AVENUE

JEFFERSON AVENUE

24TH STREET

STREET

25TH STREET

STREET

GUS CHOIRNAS
010230005

WAYNE WEISNER
& WYOPRA, INC
010230006

JAMES MORGAN &
JOSEPH WEGENER
010230007

JOHNNY LEE VALDEZ
& TE CORPORATION
010230008

CORP OF THE PRESIDING
BISHOP OF THE CHURCH
OF JESUS CHRIST OF
LATTER DAY SAINTS
010230009

CORP OF THE PRESIDING
BISHOP OF THE CHURCH
OF JESUS CHRIST OF
LATTER DAY SAINTS
010230011

CORP OF THE PRESIDING
BISHOP OF THE CHURCH
OF JESUS CHRIST OF
LATTER DAY SAINTS
010230017

CORP OF THE PRESIDING
BISHOP OF THE CHURCH
OF JESUS CHRIST OF
LATTER DAY SAINTS
010230010

CORP OF THE PRESIDING
BISHOP OF THE CHURCH
OF JESUS CHRIST OF
LATTER DAY SAINTS
010230013

UTAH ODD FELLOWS
HOUSING INC
010230015

BOARD OF EDUCATION
OF OGDEN CITY
010230004

CORP OF THE PRESIDING
BISHOP OF THE CHURCH
OF JESUS CHRIST OF
LATTER DAY SAINTS
010230014

BOARD OF EDUCATION
OF OGDEN CITY
010230003

OGDEN CITY
REDEVELOPMENT AGENCY
010230019

UTAH COMMISSION
FOR THE BLIND
010230002

NIELSEN PROPERTIES INC
010230001