

# BLOCK 27 PLAT A

IN OGDEN CITY

SEE PAGE 26


SCALE: 1" = 50'

SEE PAGE 22

SEE PAGE 24

SEE PAGE 14

NOTE : OGDEN CITY ENG. DEPT. DATA SHOWS LOTS AS BEING 133.5' X 332.425'

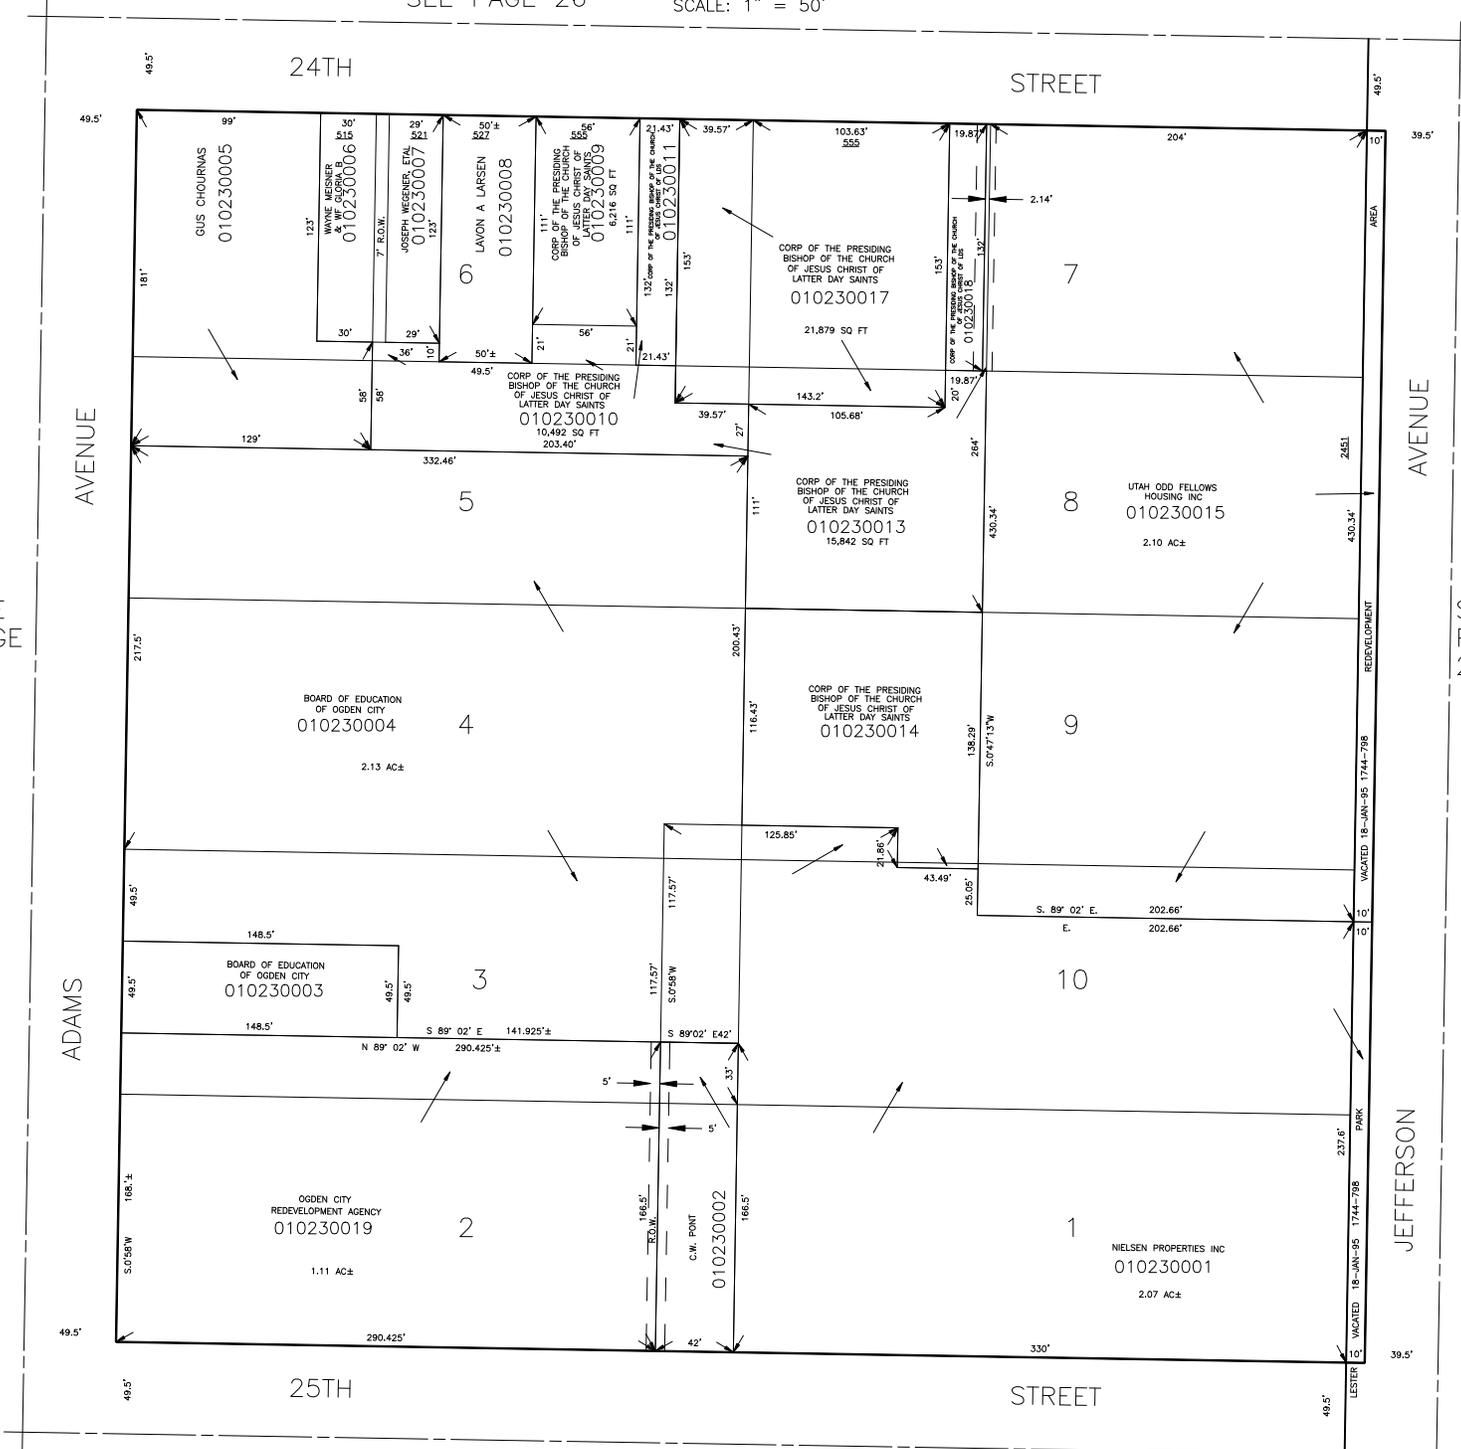

ADAMS AVENUE

JEFFERSON AVENUE

24TH STREET

STREET

25TH STREET

STREET

GUS CHOURNAS  
010230005

WAYNE WEISNER  
& WIFE  
010230006

JOSEPH WEGENER, ETAL  
010230007

LAVON A LARSEN  
010230008

CORP OF THE PRESIDING  
BISHOP OF THE CHURCH  
OF JESUS CHRIST OF  
LATTER DAY SAINTS  
010230009

CORP OF THE PRESIDING  
BISHOP OF THE CHURCH  
OF JESUS CHRIST OF  
LATTER DAY SAINTS  
010230011

CORP OF THE PRESIDING  
BISHOP OF THE CHURCH  
OF JESUS CHRIST OF  
LATTER DAY SAINTS  
010230017

CORP OF THE PRESIDING  
BISHOP OF THE CHURCH  
OF JESUS CHRIST OF  
LATTER DAY SAINTS  
010230010

CORP OF THE PRESIDING  
BISHOP OF THE CHURCH  
OF JESUS CHRIST OF  
LATTER DAY SAINTS  
010230013

UTAH ODD FELLOWS  
HOUSING INC  
010230015

BOARD OF EDUCATION  
OF OGDEN CITY  
010230004

CORP OF THE PRESIDING  
BISHOP OF THE CHURCH  
OF JESUS CHRIST OF  
LATTER DAY SAINTS  
010230014

BOARD OF EDUCATION  
OF OGDEN CITY  
010230003

OGDEN CITY  
REDEVELOPMENT AGENCY  
010230019

NIELSEN PROPERTIES INC  
010230001