

TAXING UNIT: 93

# BLOCK 32 PLAT A

28

IN OGDEN CITY  
SCALE: 1" = 50'  
SEE PAGE 33

SEE PAGE 29

SEE PAGE 27

NO.581E

NO.581E


AVENUE

BLVD.

OGDEN CITY ENTERTAINMENT  
SUBDIVISION PHASE 2  
SEE PAGE 95

GRANT

WASHINGTON

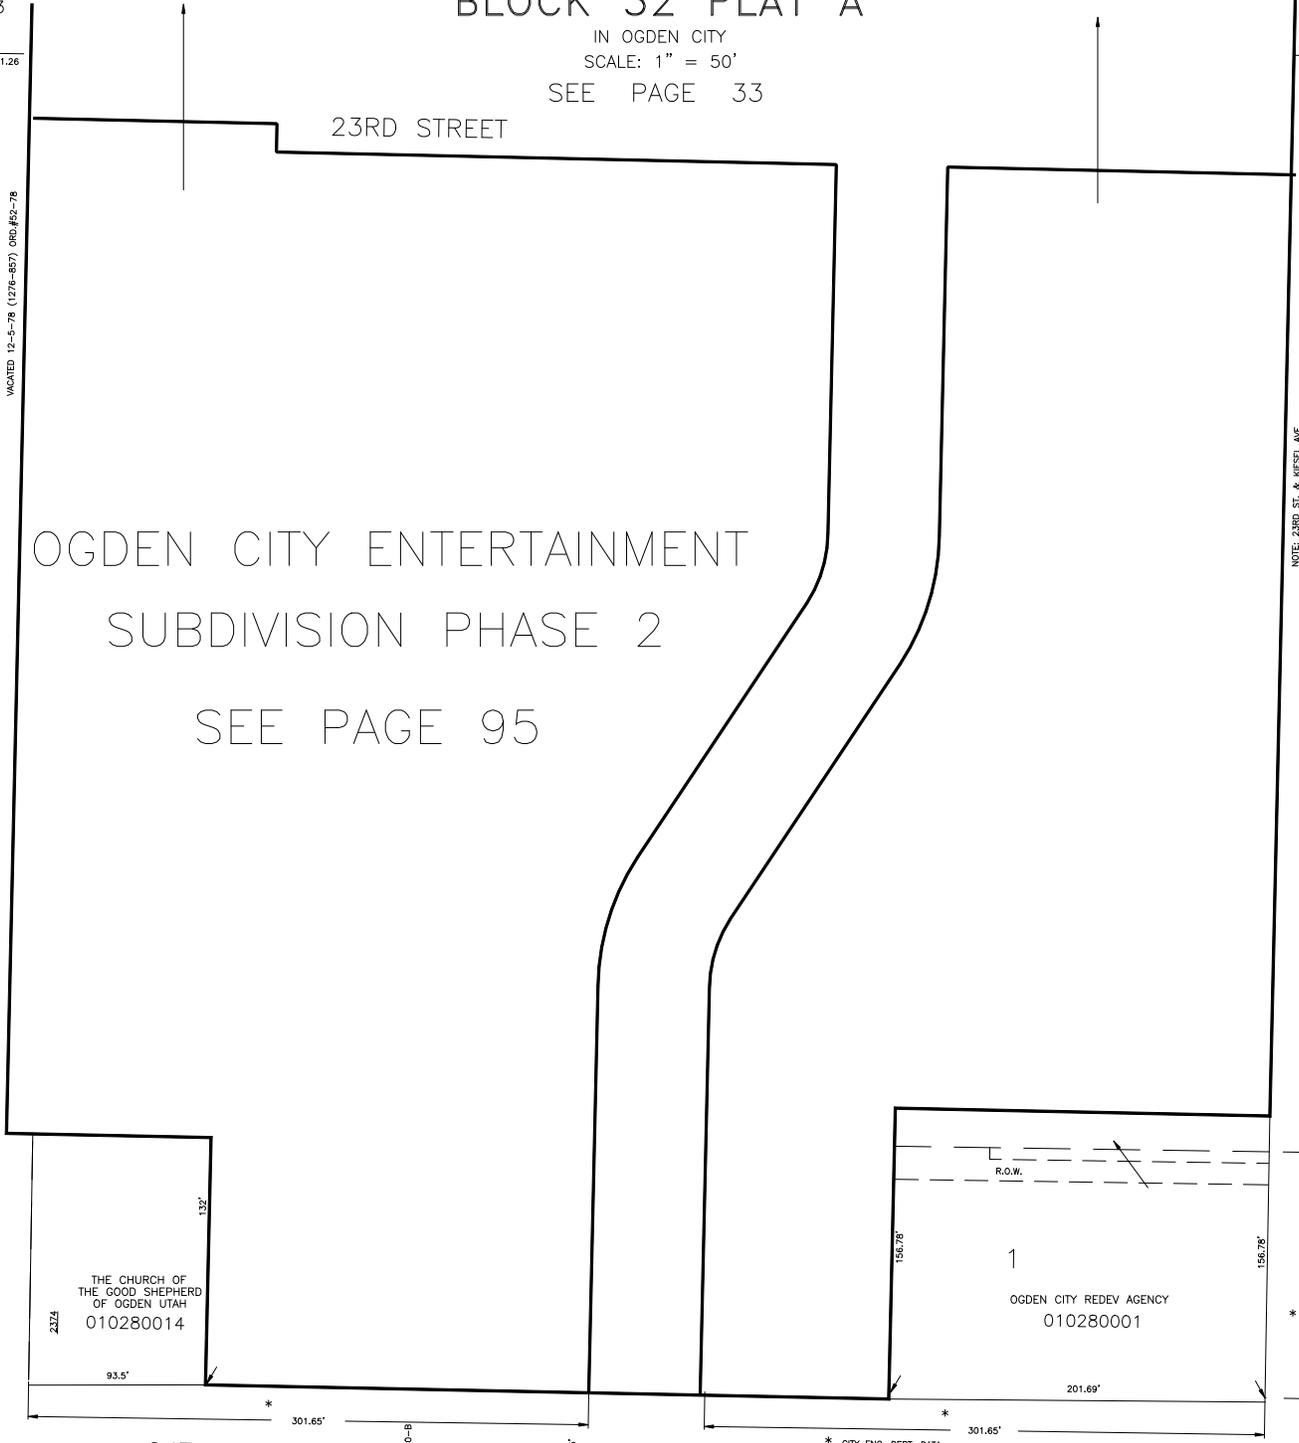

2324  
THE CHURCH OF  
THE GOOD SHEPHERD  
OF OGDEN UTAH  
010280014

1  
OGDEN CITY REDEV AGENCY  
010280001

NOTE: 23RD ST. & WASHINGTON AVE.  
WARRANTED 3-14-78  
(1283 - 462)

24TH STREET

1

SEE PAGE 21

VLG 5-96