


BLOCK 32 PLAT A

IN OGDEN CITY
SCALE: 1" = 50'
SEE PAGE 33

SEE PAGE 29

SEE PAGE 27

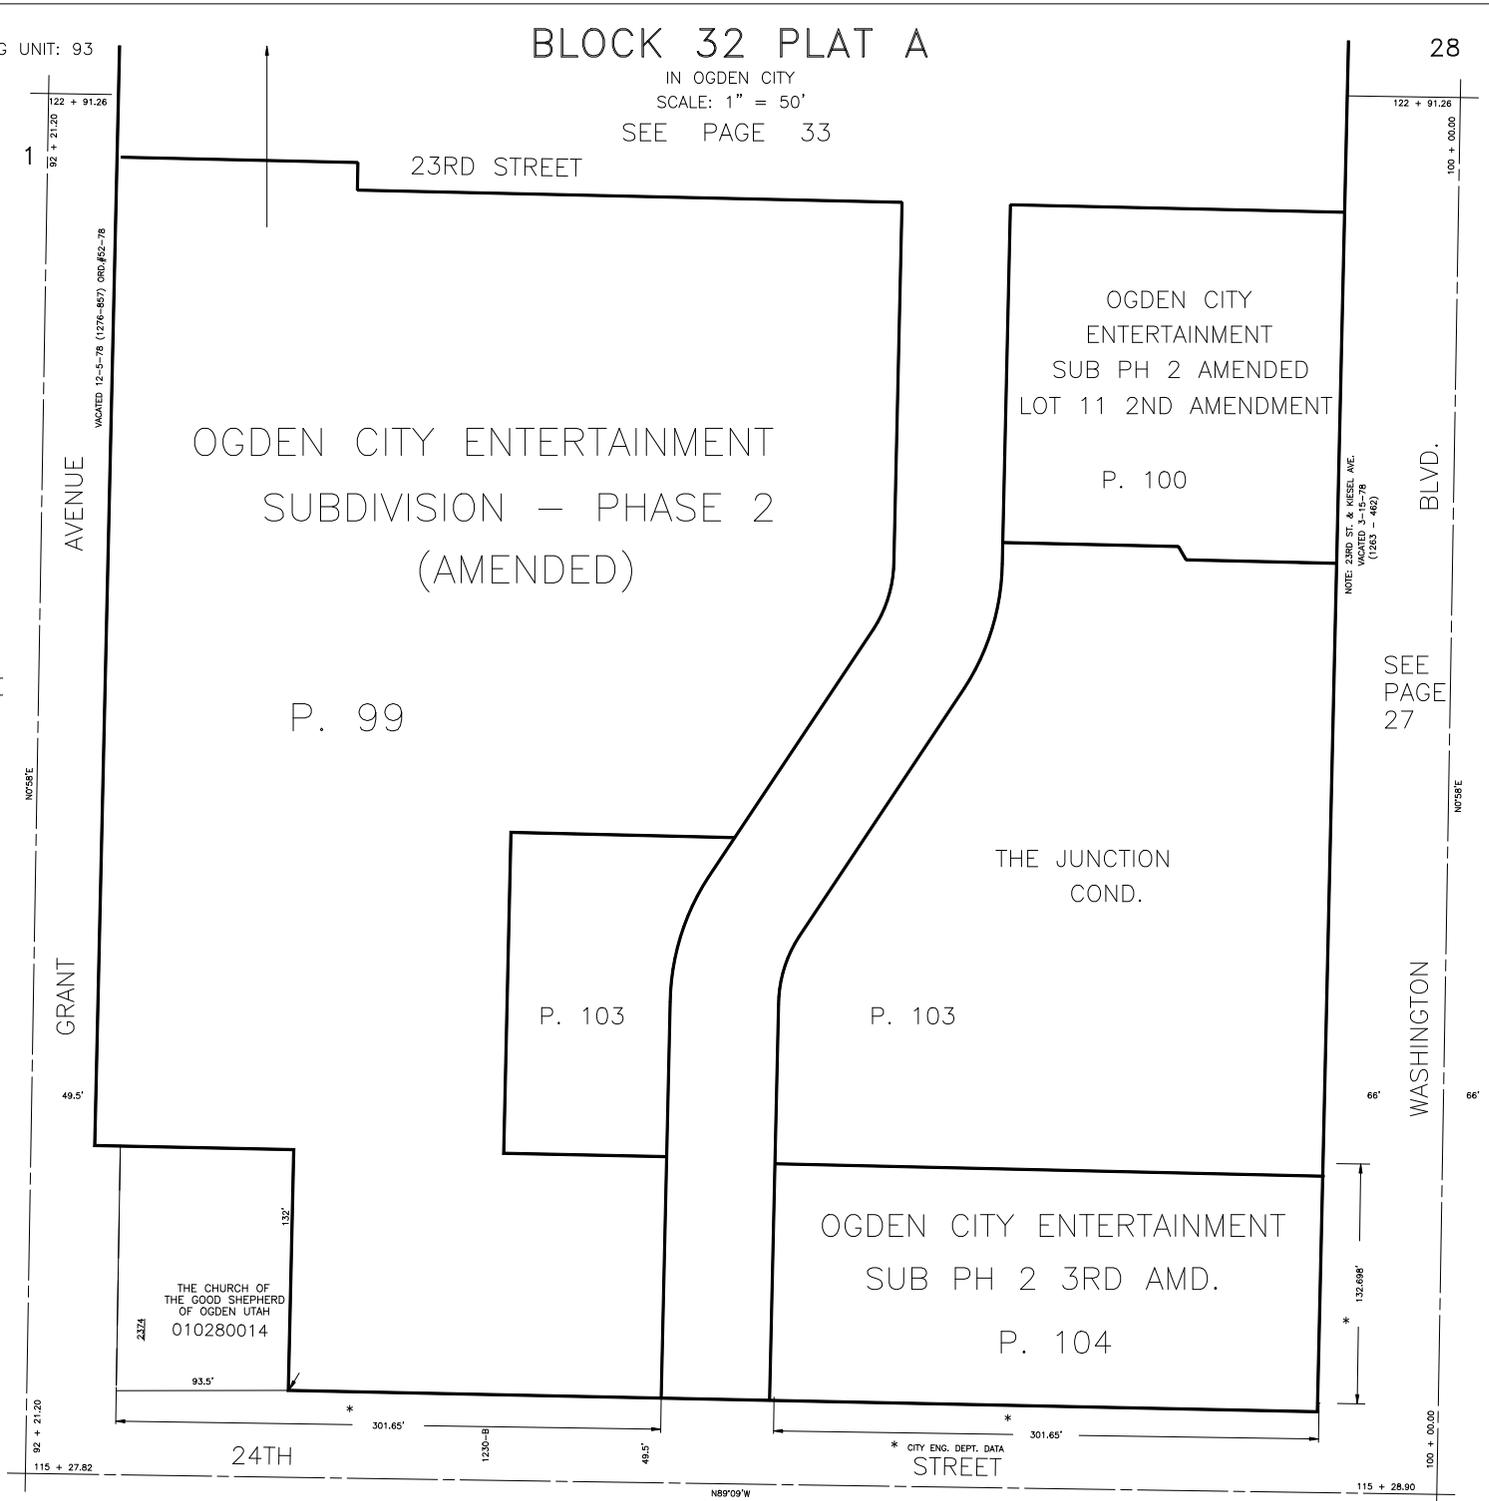

122 + 91.26
92 + 21.20
122 + 91.26
100 + 00.00
122 + 91.26
100 + 00.00
115 + 27.82
115 + 27.82

AVENUE
GRANT
WASHINGTON

23RD STREET
OGDEN CITY ENTERTAINMENT SUBDIVISION - PHASE 2 (AMENDED)
P. 99
OGDEN CITY ENTERTAINMENT SUB PH 2 AMENDED LOT 11 2ND AMENDMENT
P. 100
THE JUNCTION COND.
P. 103
OGDEN CITY ENTERTAINMENT SUB PH 2 3RD AMD.
P. 104
24TH STREET

122 + 91.26
100 + 00.00
BLVD.
NOTE: 23RD ST. & KESSEL AVE. VACATED 3-15-78 (123 - 462)
66'
132.696'
100 + 00.00
115 + 28.90

49.5'

49.5'

132'

2374
THE CHURCH OF THE GOOD SHEPHERD OF OGDEN UTAH
010280014

93.5'

24TH

* 301.65'

1230-B

49.5'

N89°09'W

* CITY ENG. DEPT. DATA

301.65'

STREET

66'

66'