


IN OGDEN CITY  
SCALE: 1" = 50'

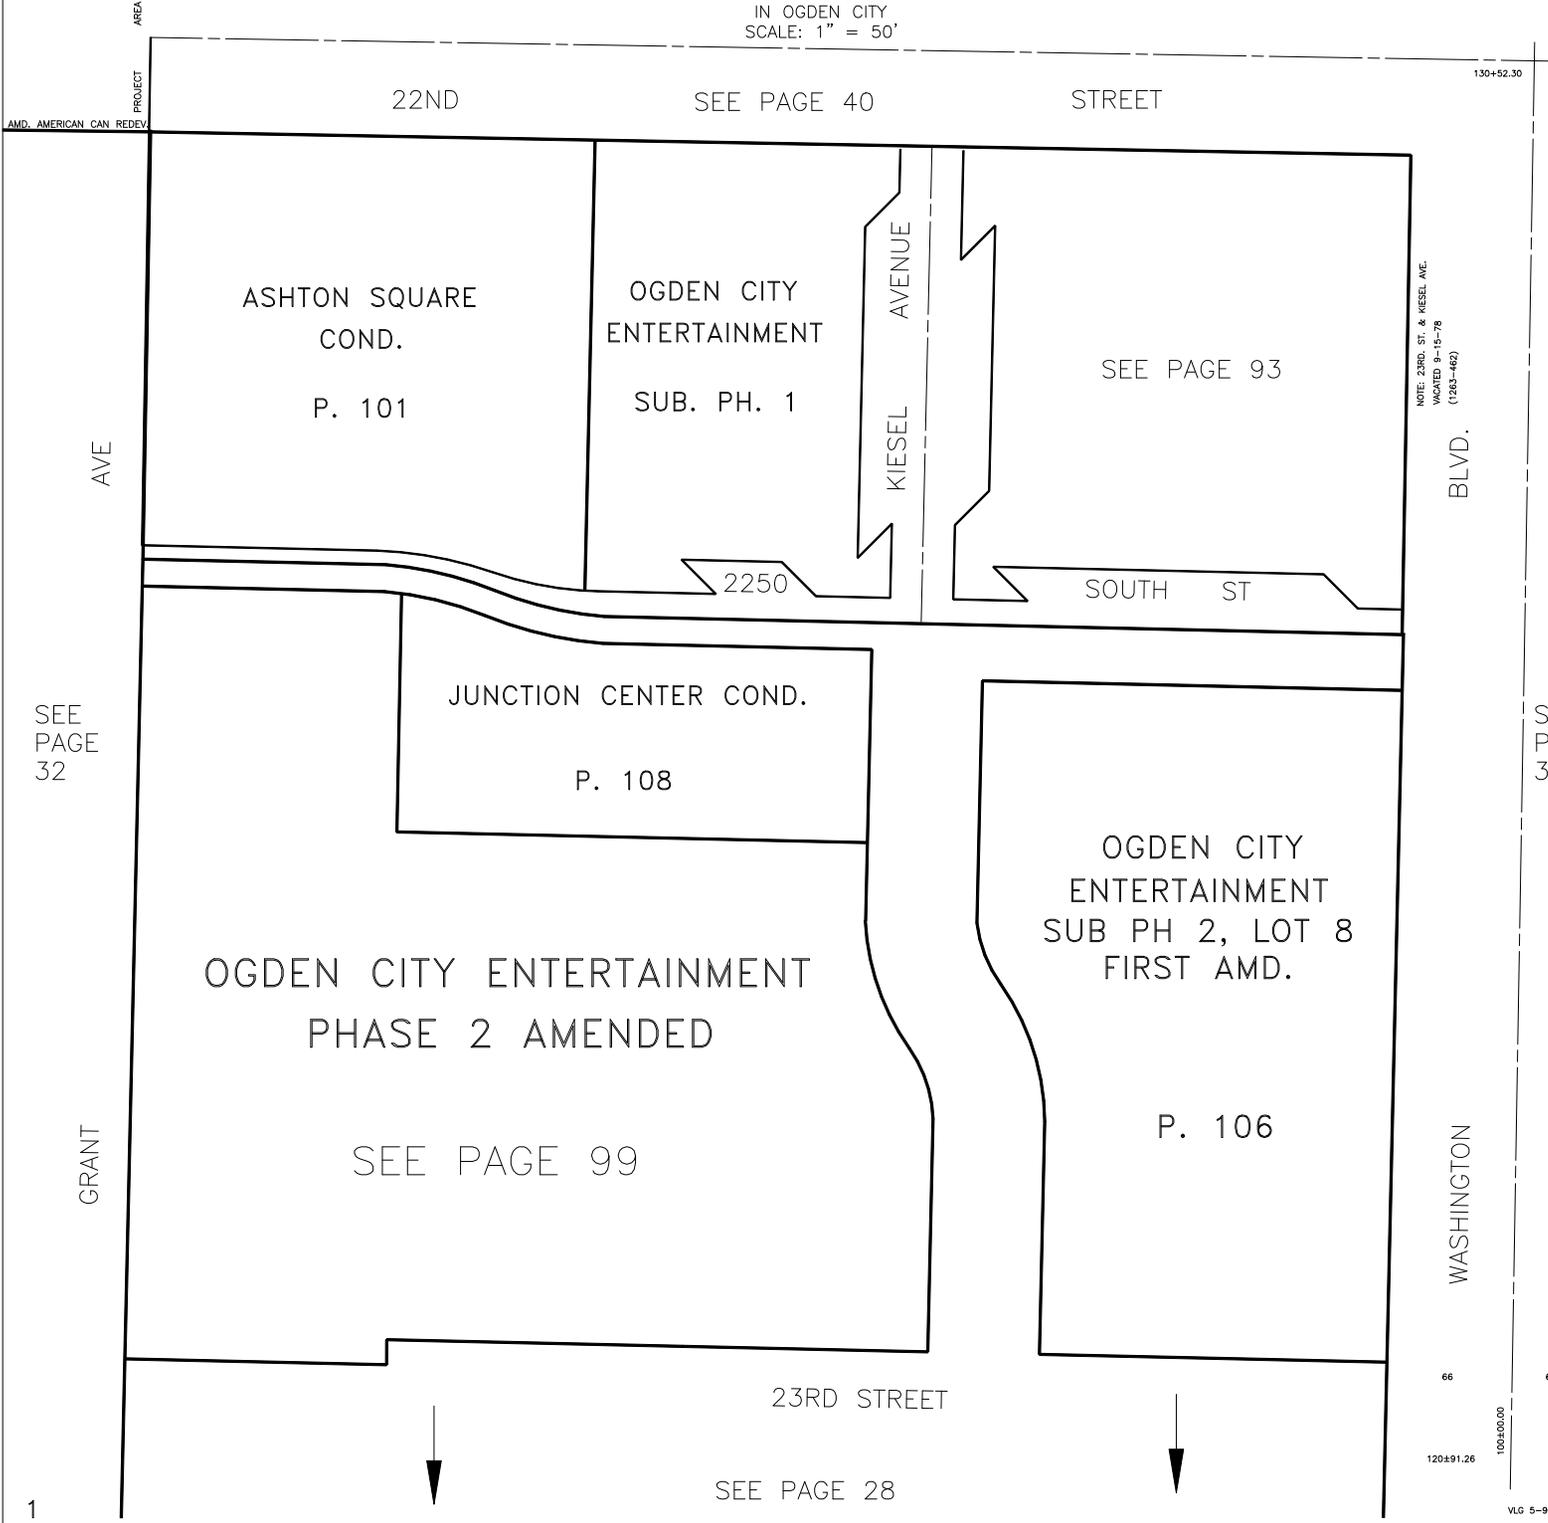

AREA  
PROJECT  
AMD. AMERICAN CAN REDEV

AVE

SEE PAGE 32

GRANT

1

22ND

SEE PAGE 40

STREET

130+52.30

ASHTON SQUARE  
COND.

P. 101

OGDEN CITY  
ENTERTAINMENT

SUB. PH. 1

KIESEL  
AVENUE

SEE PAGE 93

NOTE: 23RD, ST. & KIESEL AVE  
VACATED 9-15-78  
(1263-1462)

BLVD.

2250

SOUTH ST

JUNCTION CENTER COND.

P. 108

SEE PAGE 34

OGDEN CITY ENTERTAINMENT  
PHASE 2 AMENDED

SEE PAGE 99

OGDEN CITY  
ENTERTAINMENT  
SUB PH 2, LOT 8  
FIRST AMD.

P. 106

WASHINGTON

23RD STREET

66

66

SEE PAGE 28

1003400.00

120+91.26