


TAXING UNIT: 93

BLOCK 39 PLAT A

33

IN OGDEN CITY
SCALE: 1" = 50'

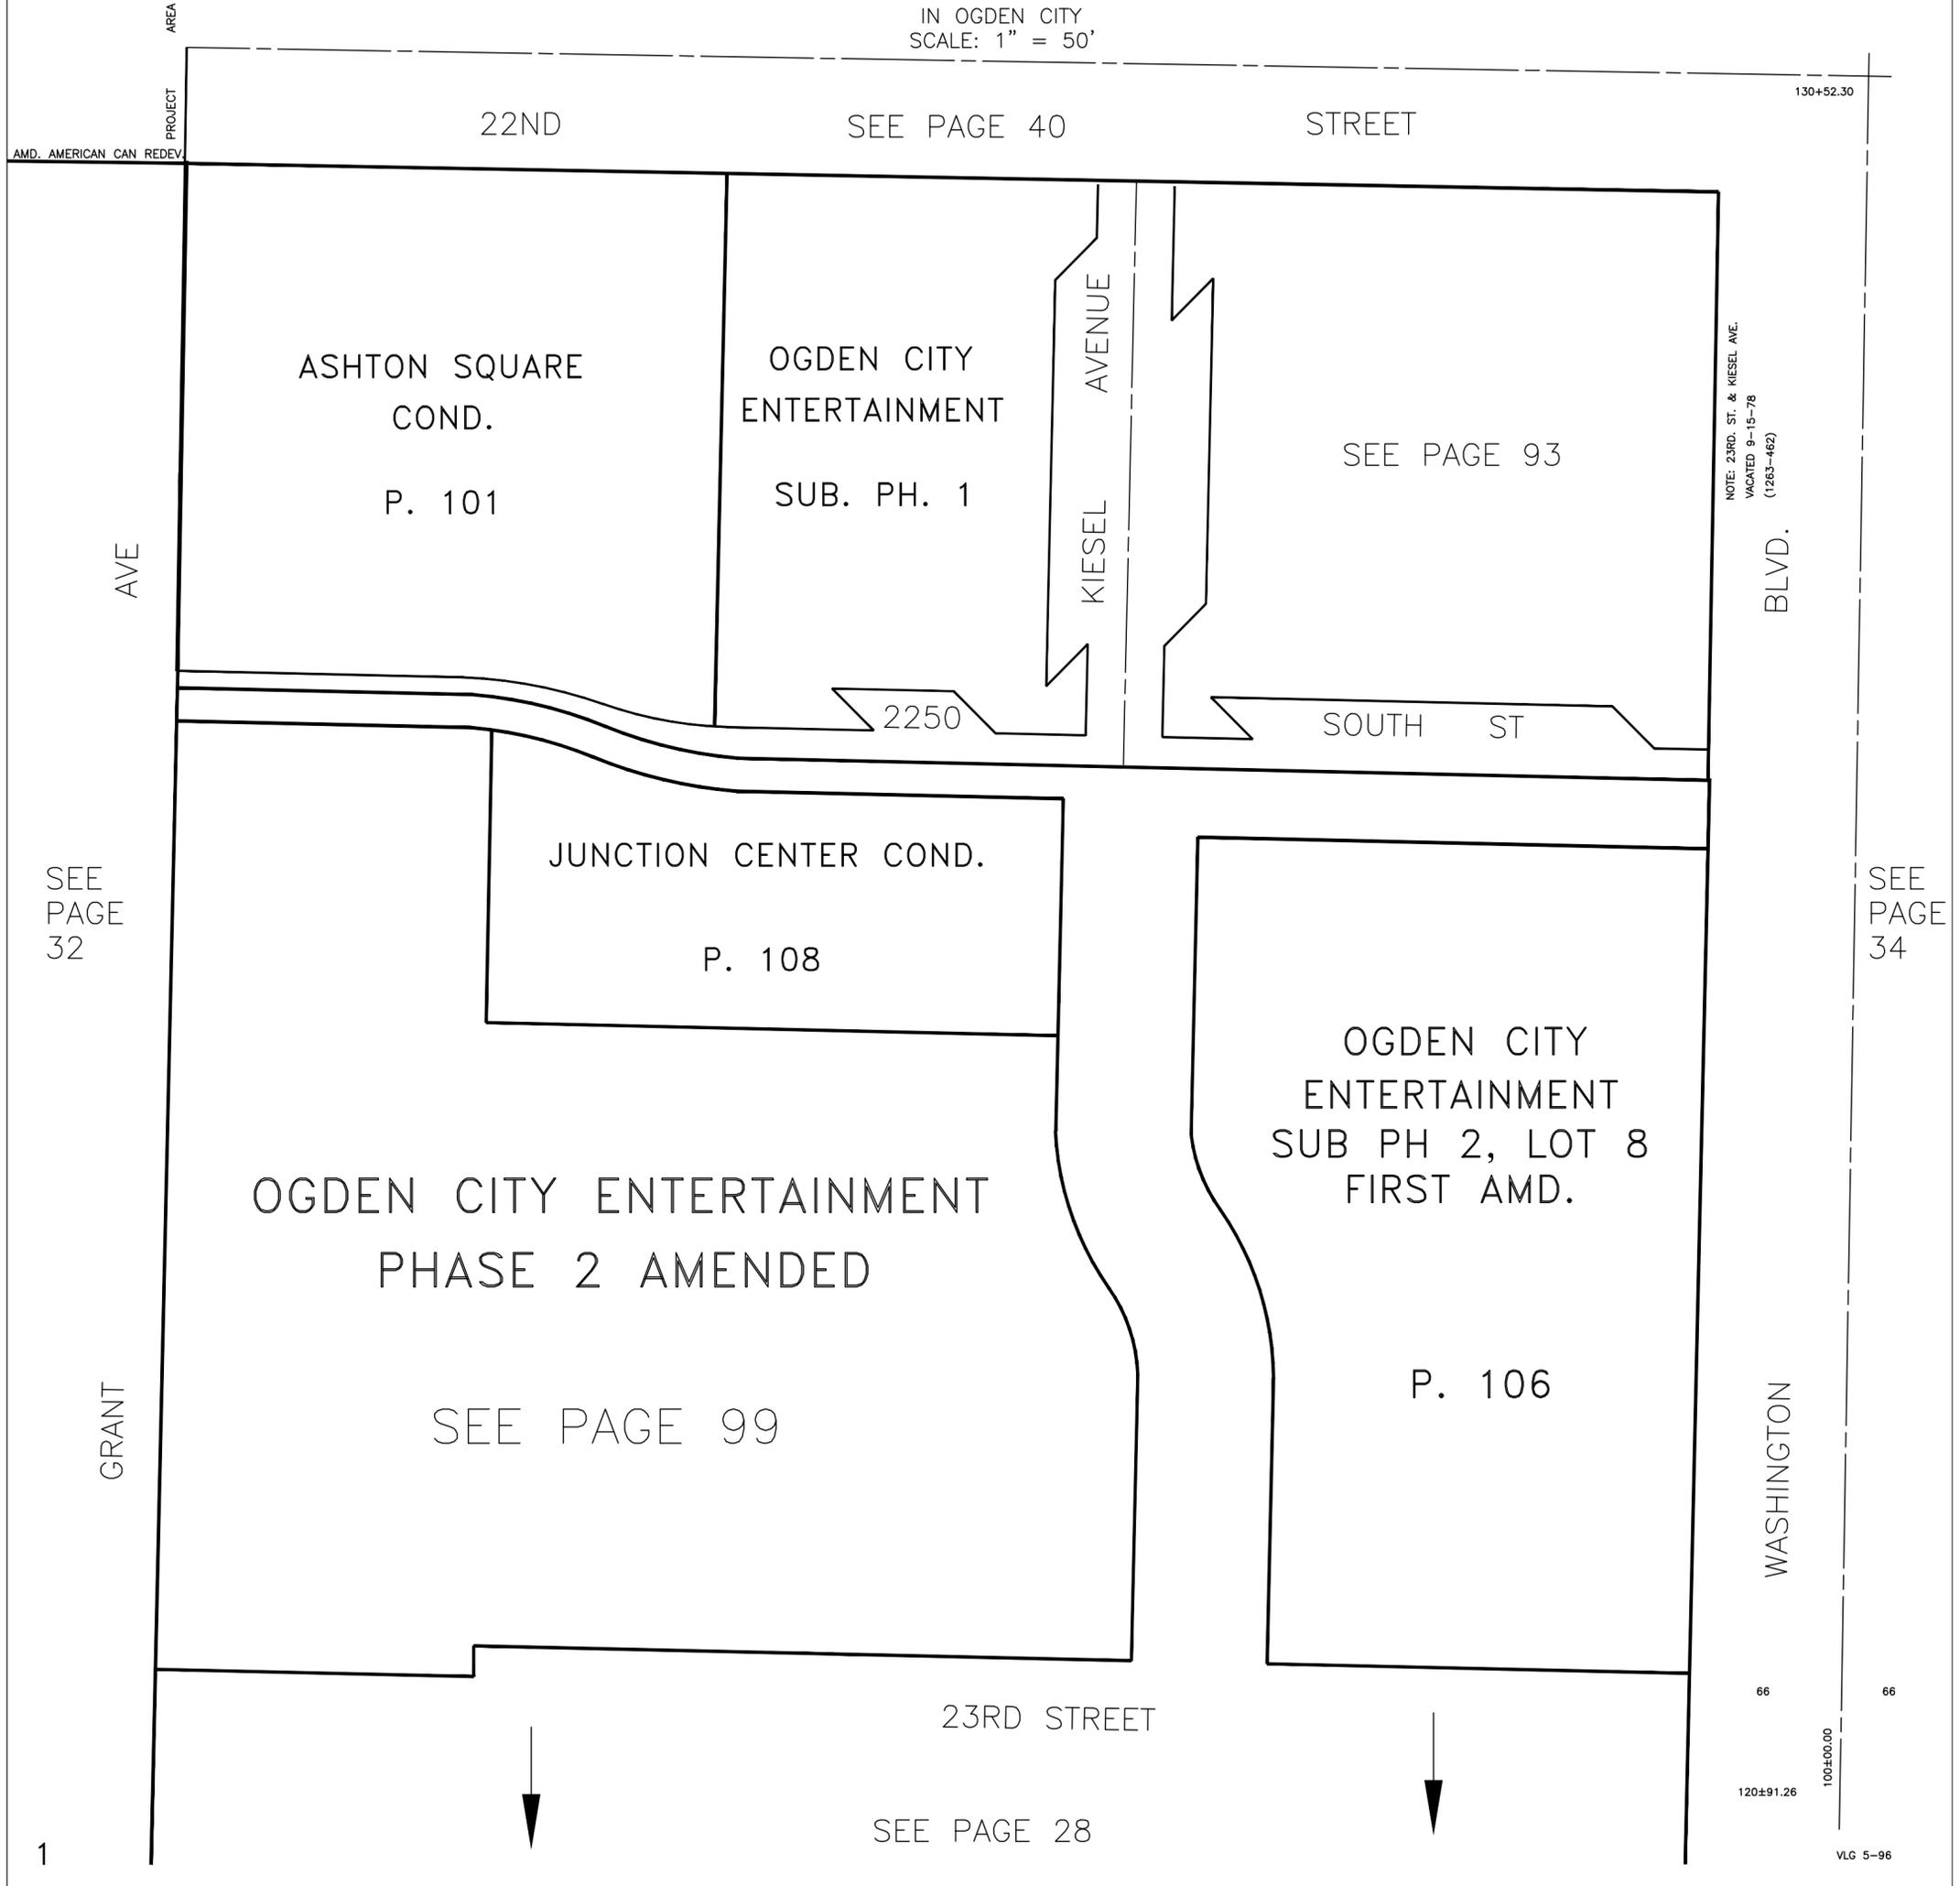

22ND

SEE PAGE 40

STREET

130±52.30

ASHTON SQUARE
COND.

P. 101

OGDEN CITY
ENTERTAINMENT

SUB. PH. 1

KIESEL
AVENUE

SEE PAGE 93

NOTE: 23RD ST. & KIESEL AVE.
VACATED 9-15-78
(1263-462)

BLVD.

2250

SOUTH ST

JUNCTION CENTER COND.

P. 108

SEE
PAGE
32

SEE
PAGE
34

OGDEN CITY ENTERTAINMENT
PHASE 2 AMENDED

SEE PAGE 99

OGDEN CITY
ENTERTAINMENT
SUB PH 2, LOT 8
FIRST AMD.

P. 106

GRANT
AVE

WASHINGTON
BLVD.

23RD STREET

SEE PAGE 28

66

66

120±91.26

100±00.00

1

VLG 5-96