

# BLOCK 45 PLAT A

IN OGDEN CITY

SCALE 1" = 50'


SEE PAGE 44

TAXING UNIT: 482

21ST STREET

STREET

49.5'

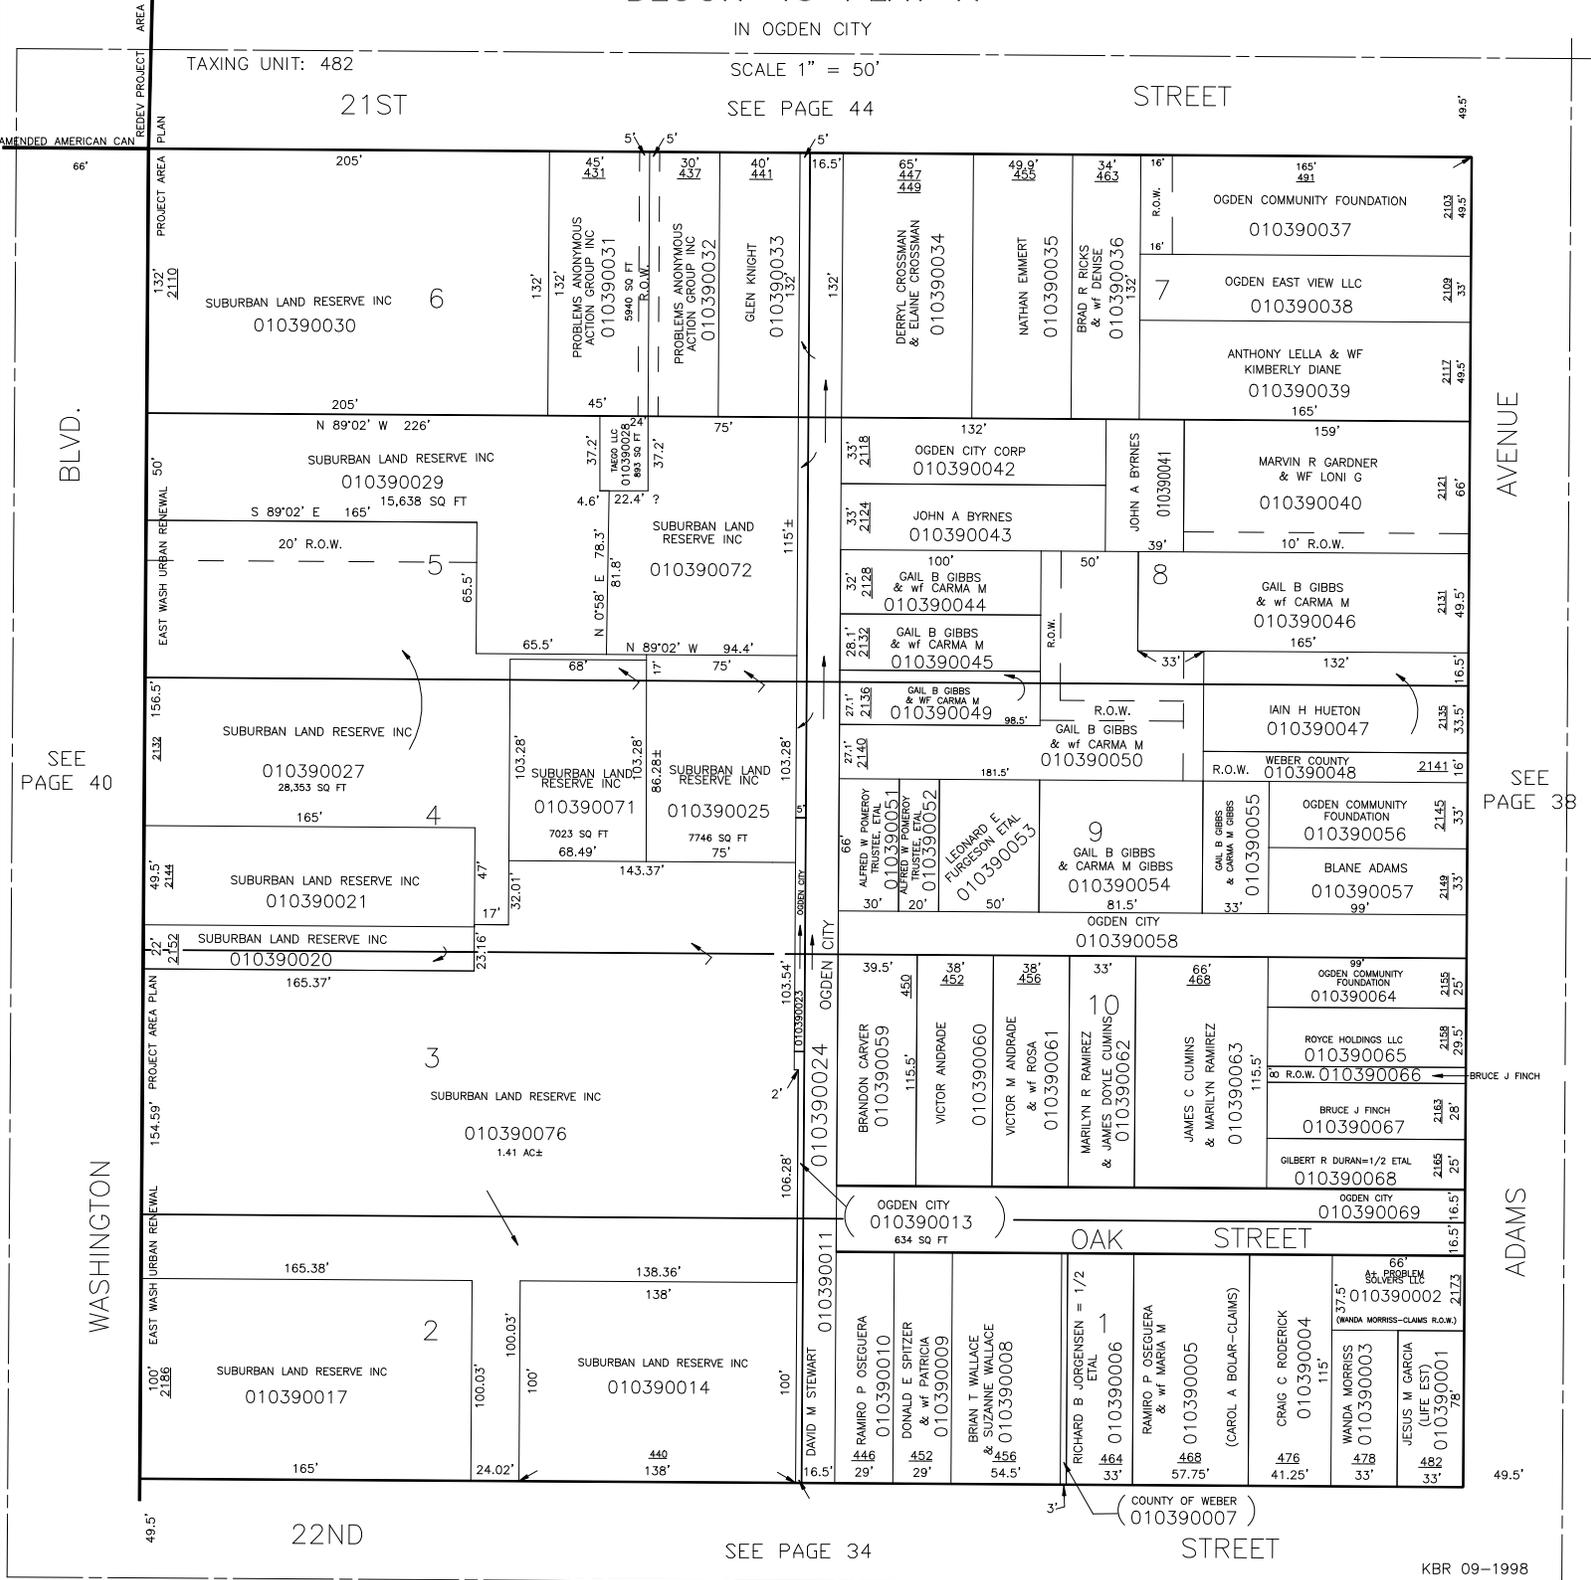

AMENDED AMERICAN CAN REDEV PROJECT PLAN

PROJECT AREA 132' 2110

BLVD. 66'

EAST WASH URBAN RENEWAL 50'

SEE PAGE 40

PROJECT AREA PLAN 2152

WASHINGTON 100'

EAST WASH URBAN RENEWAL 100.03'

22ND STREET 49.5'

ADAMS AVENUE 49.5'

SEE PAGE 38

BRUCE J FINCH

ADAMS 49.5'

ADAMS 49.5'

ADAMS 49.5'

SEE PAGE 34

OAK STREET

COUNTY OF WEBER (010390007)

KBR 09-1998

NOTE: OGDEN CITY ENG. DEPT DATA SHOWS EACH LOT AS BEING 132.68' X 330.49'