


TAXING UNIT: 25

# BLOCK 46 PLAT A

40

IN OGDEN CITY  
SCALE 1" = 50'

SEE PAGE 43  
21ST STREET

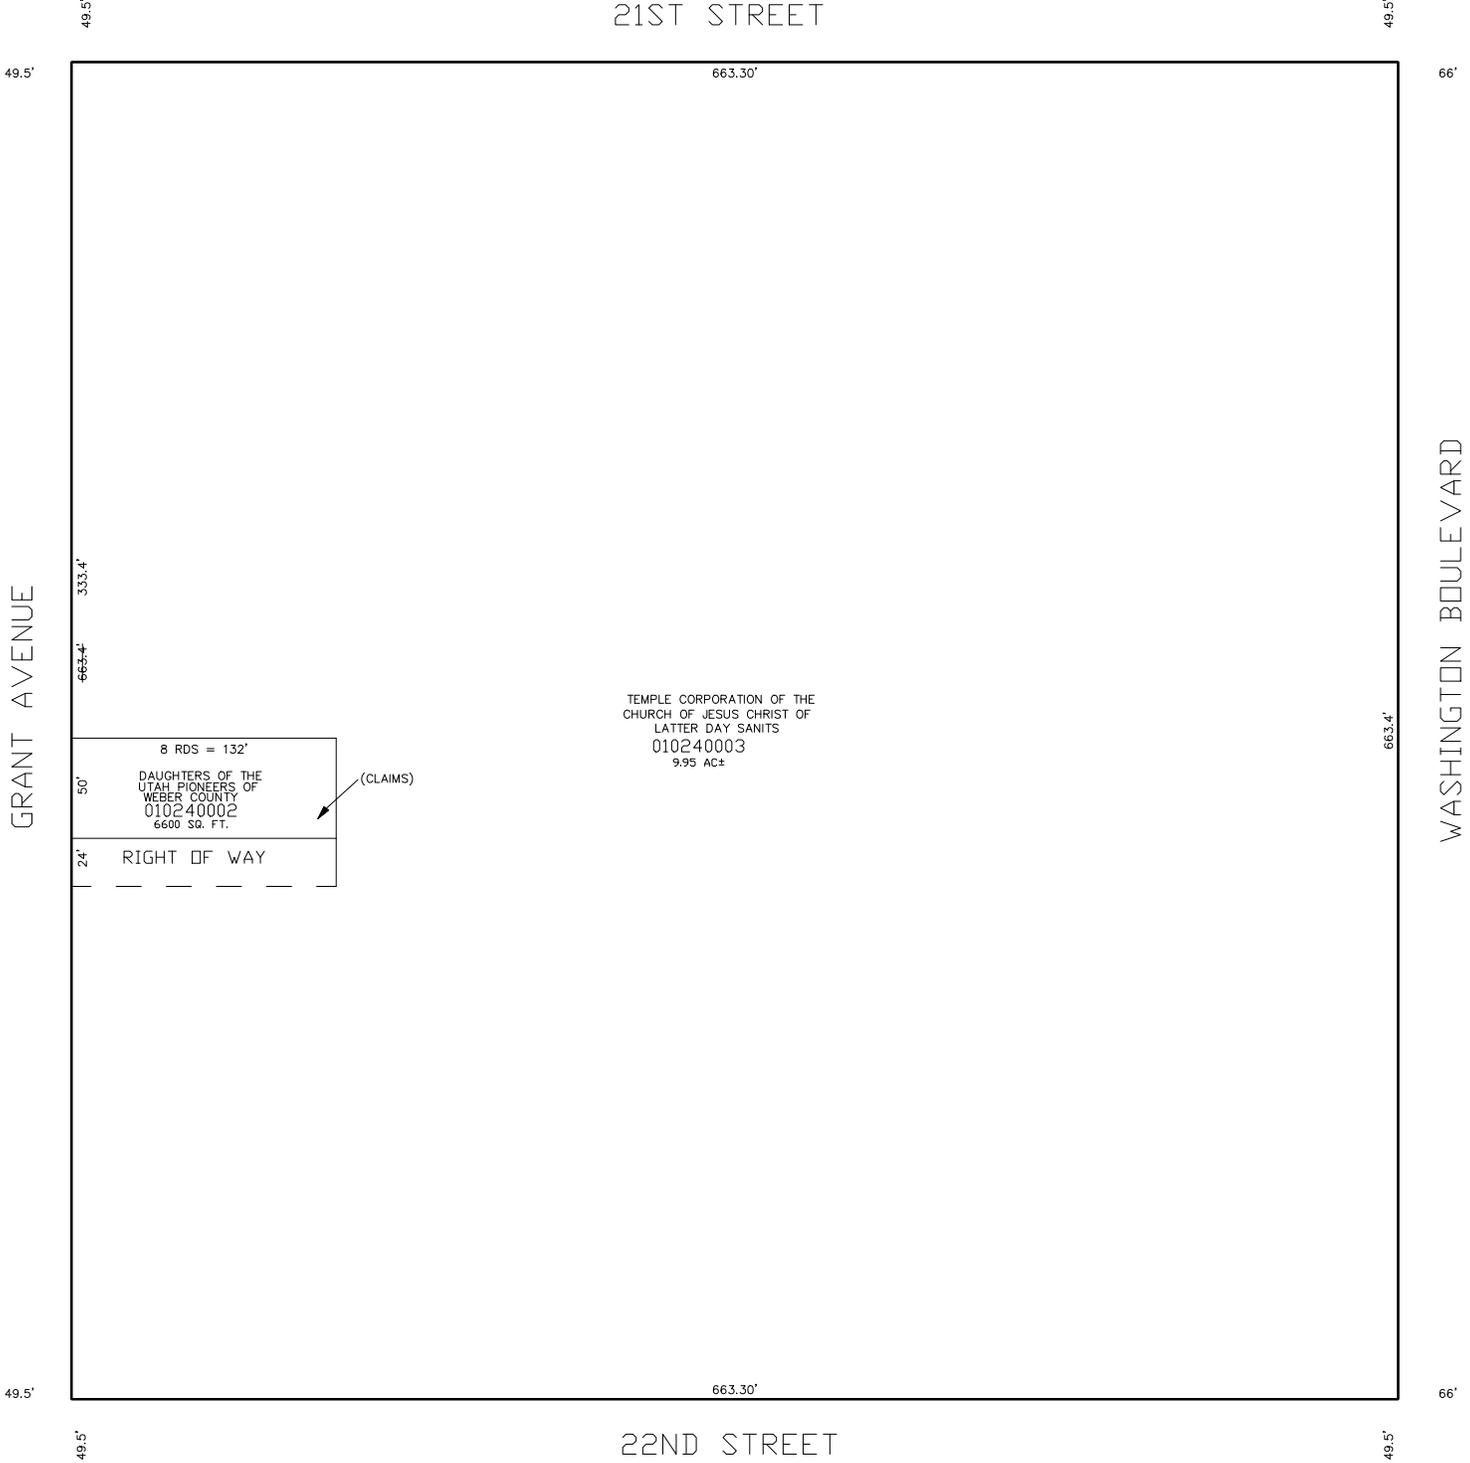

SEE PAGE 41

GRANT AVENUE

WASHINGTON BOULEVARD

SEE PAGE 39

8 RDS = 132'  
 DAUGHTERS OF THE  
 UTAH PIONEERS OF  
 WEBER COUNTY  
 010240002  
 6600 SQ. FT.

(CLAIMS)

TEMPLE CORPORATION OF THE  
 CHURCH OF JESUS CHRIST OF  
 LATTER DAY SAINTS  
 010240003  
 9.95 AC±

RIGHT OF WAY

22ND STREET

NOTE: BLOCK DATA FROM OGDEN CITY ENG. DEPT. PLATS

1

SEE PAGE 33

MTT 08-96