

TAXING UNIT: 25


BLOCK 46 PLAT A

40

IN OGDEN CITY
SCALE 1" = 50'

SEE PAGE 43
21ST STREET

AMERICAN CAN REDEVELOPMENT PROJECT AREA

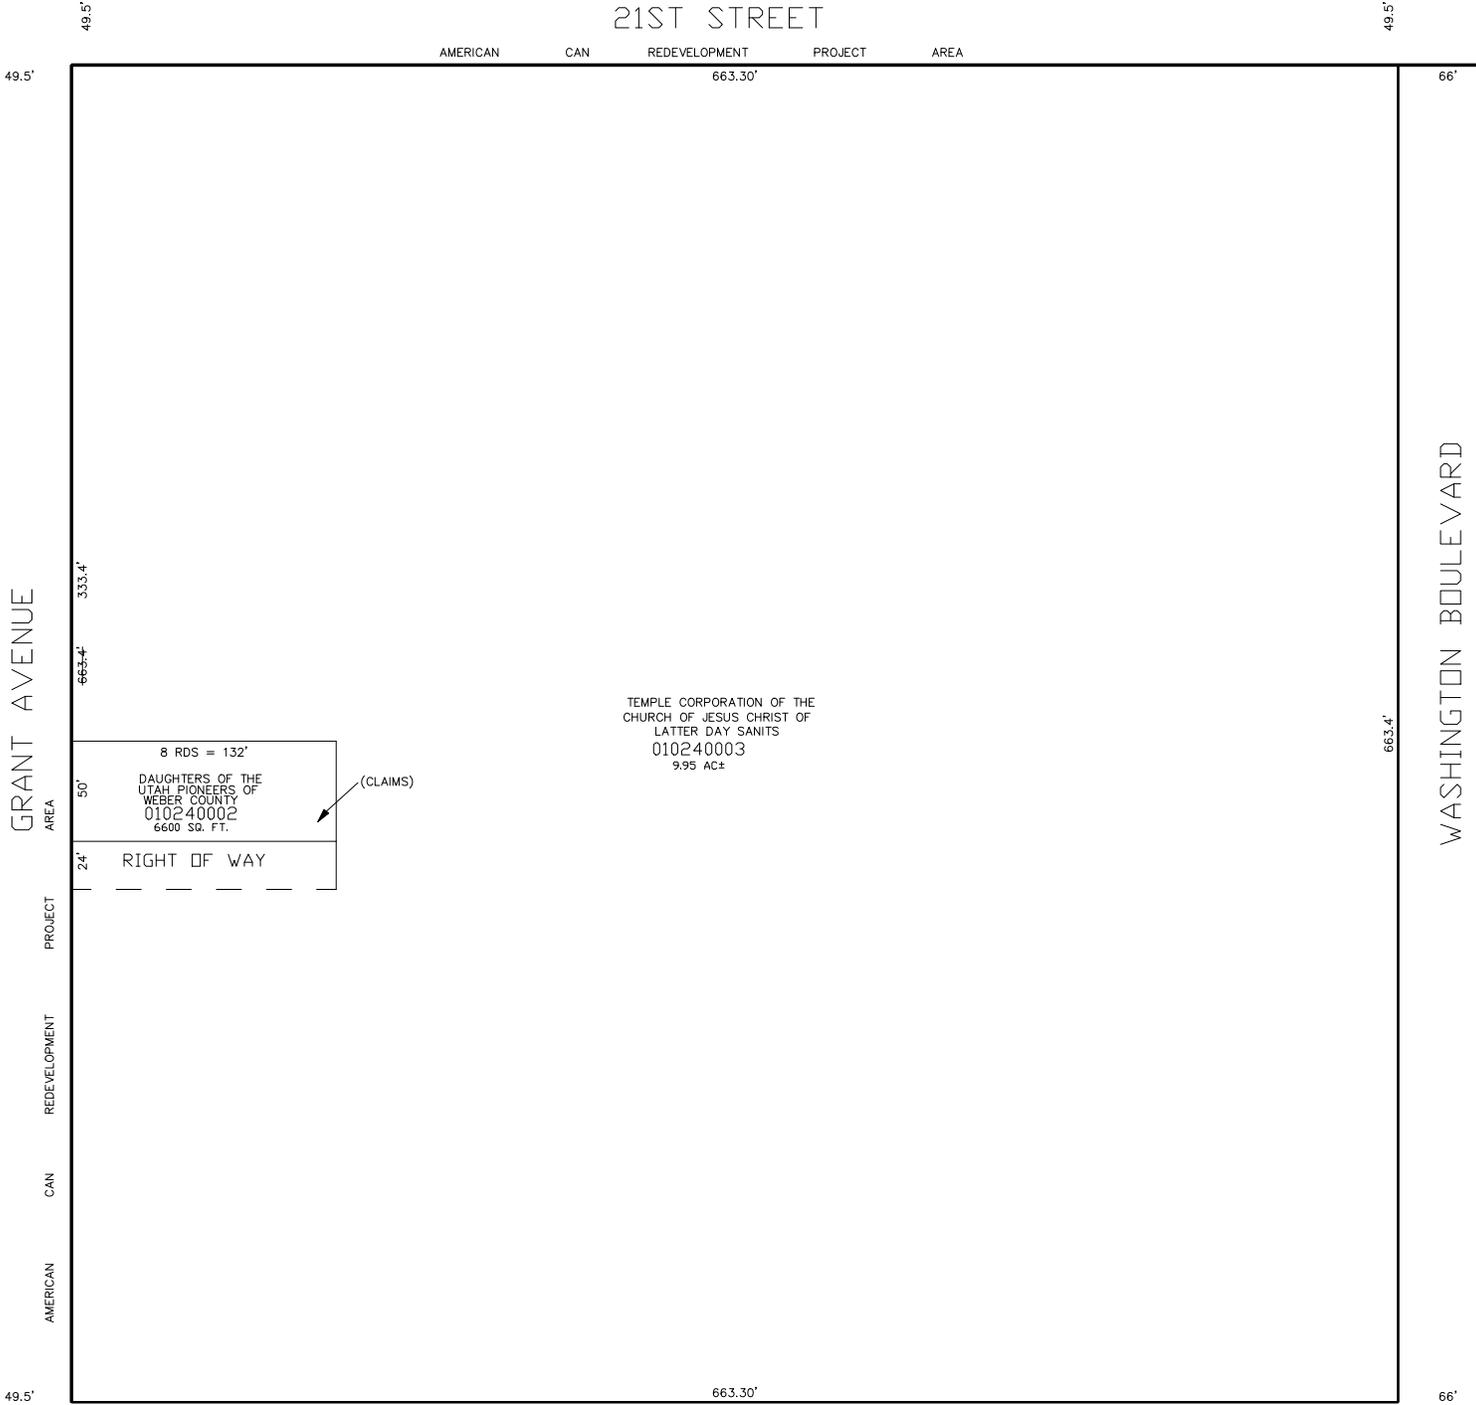

TEMPLE CORPORATION OF THE
CHURCH OF JESUS CHRIST OF
LATTER DAY SAINTS
010240003
9.95 AC±

8 RDS = 132'
DAUGHTERS OF THE
UTAH PIONEERS OF
WEBER COUNTY
010240002
6600 SQ. FT.

(CLAIMS)

RIGHT OF WAY

22ND STREET

NOTE: BLOCK DATA FROM OGDEN CITY ENG. DEPT. PLATS

SEE PAGE 33

MTT 08-96

SEE PAGE 41

GRANT AVENUE

WASHINGTON BOULEVARD

SEE PAGE 39