

TAXING UNIT: 25


# BLOCK 46 PLAT A

40

IN OGDEN CITY  
SCALE 1" = 50'

SEE PAGE 43  
21ST STREET

AMENDED AMERICAN CAN REDEVELOPMENT PROJECT AREA

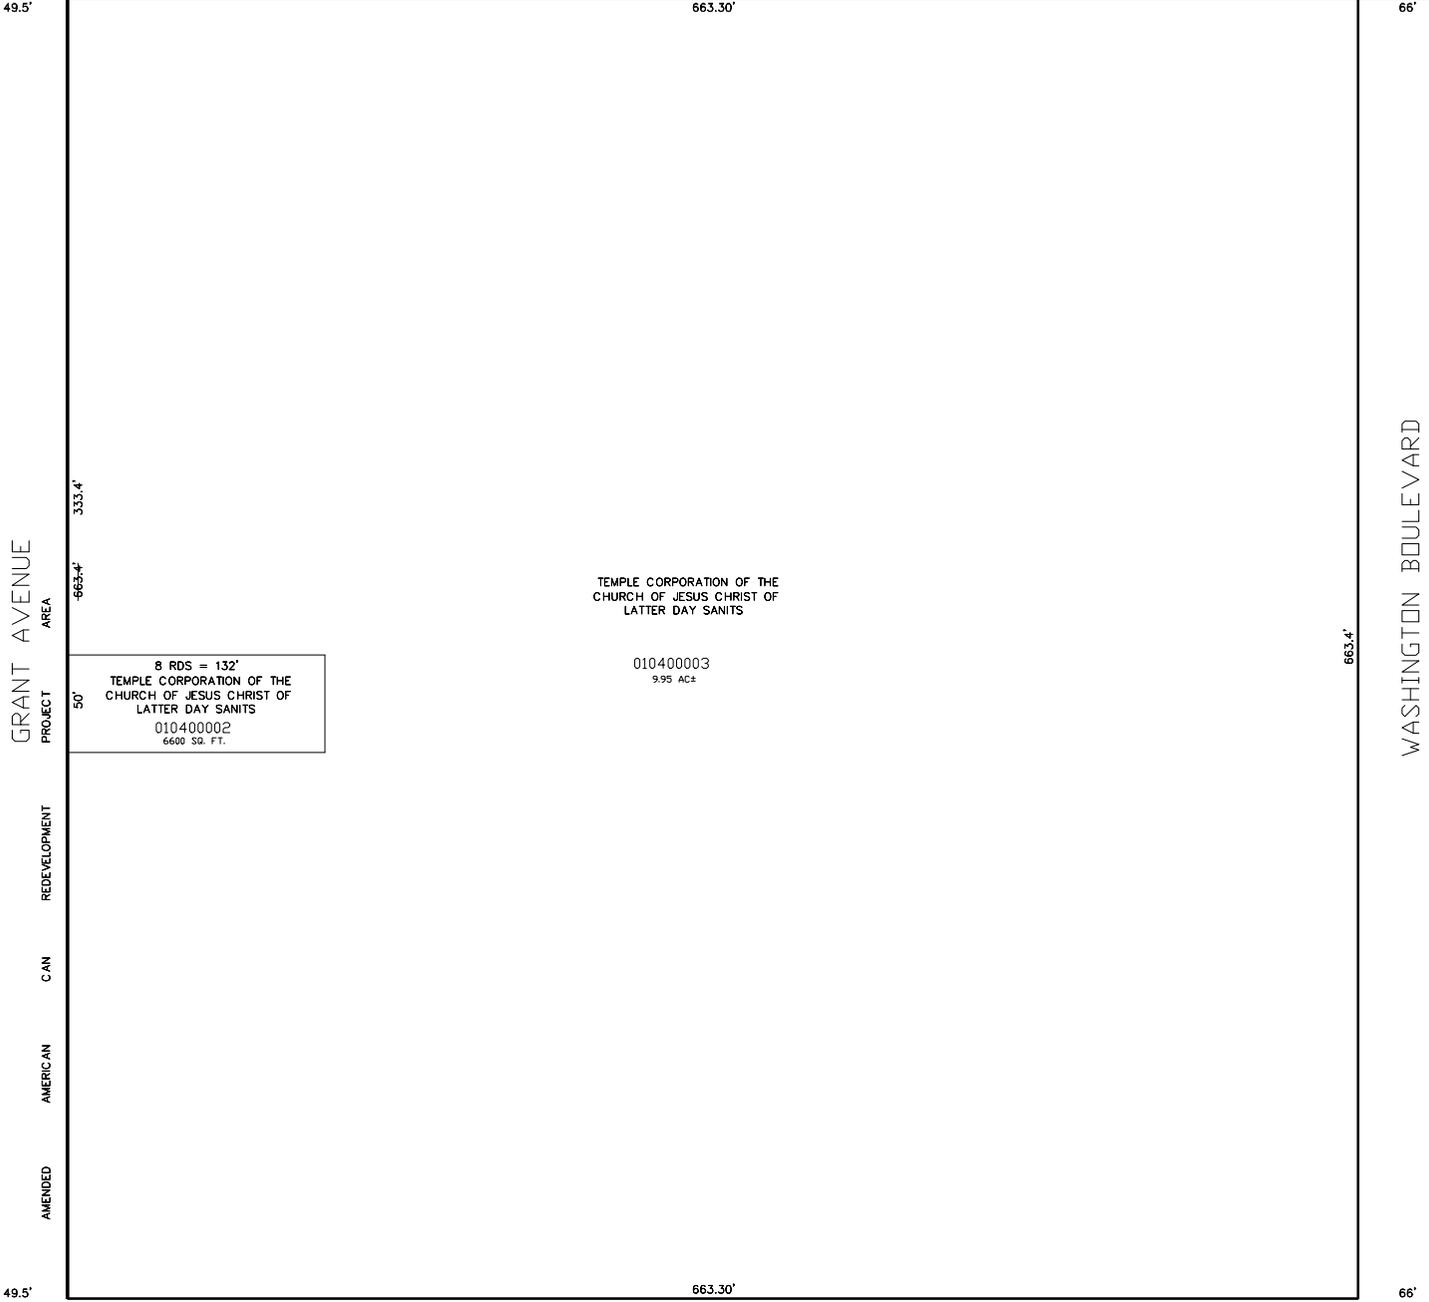

TEMPLE CORPORATION OF THE  
CHURCH OF JESUS CHRIST OF  
LATTER DAY SANITS

010400003  
9.95 AC±

8 RDS = 132'
TEMPLE CORPORATION OF THE CHURCH OF JESUS CHRIST OF LATTER DAY SANITS
010400002
6600 SQ. FT.

22ND STREET

NOTE: BLOCK DATA FROM OGDEN CITY ENG. DEPT. PLATS

SEE PAGE 33

MTT 08-96

SEE PAGE 41

SEE PAGE 39

1