

TAXING UNIT: 25


BLOCK 46 PLAT A

40

IN OGDEN CITY
SCALE 1" = 50'

SEE PAGE 43
21ST STREET

AMENDED AMERICAN CAN REDEVELOPMENT PROJECT AREA

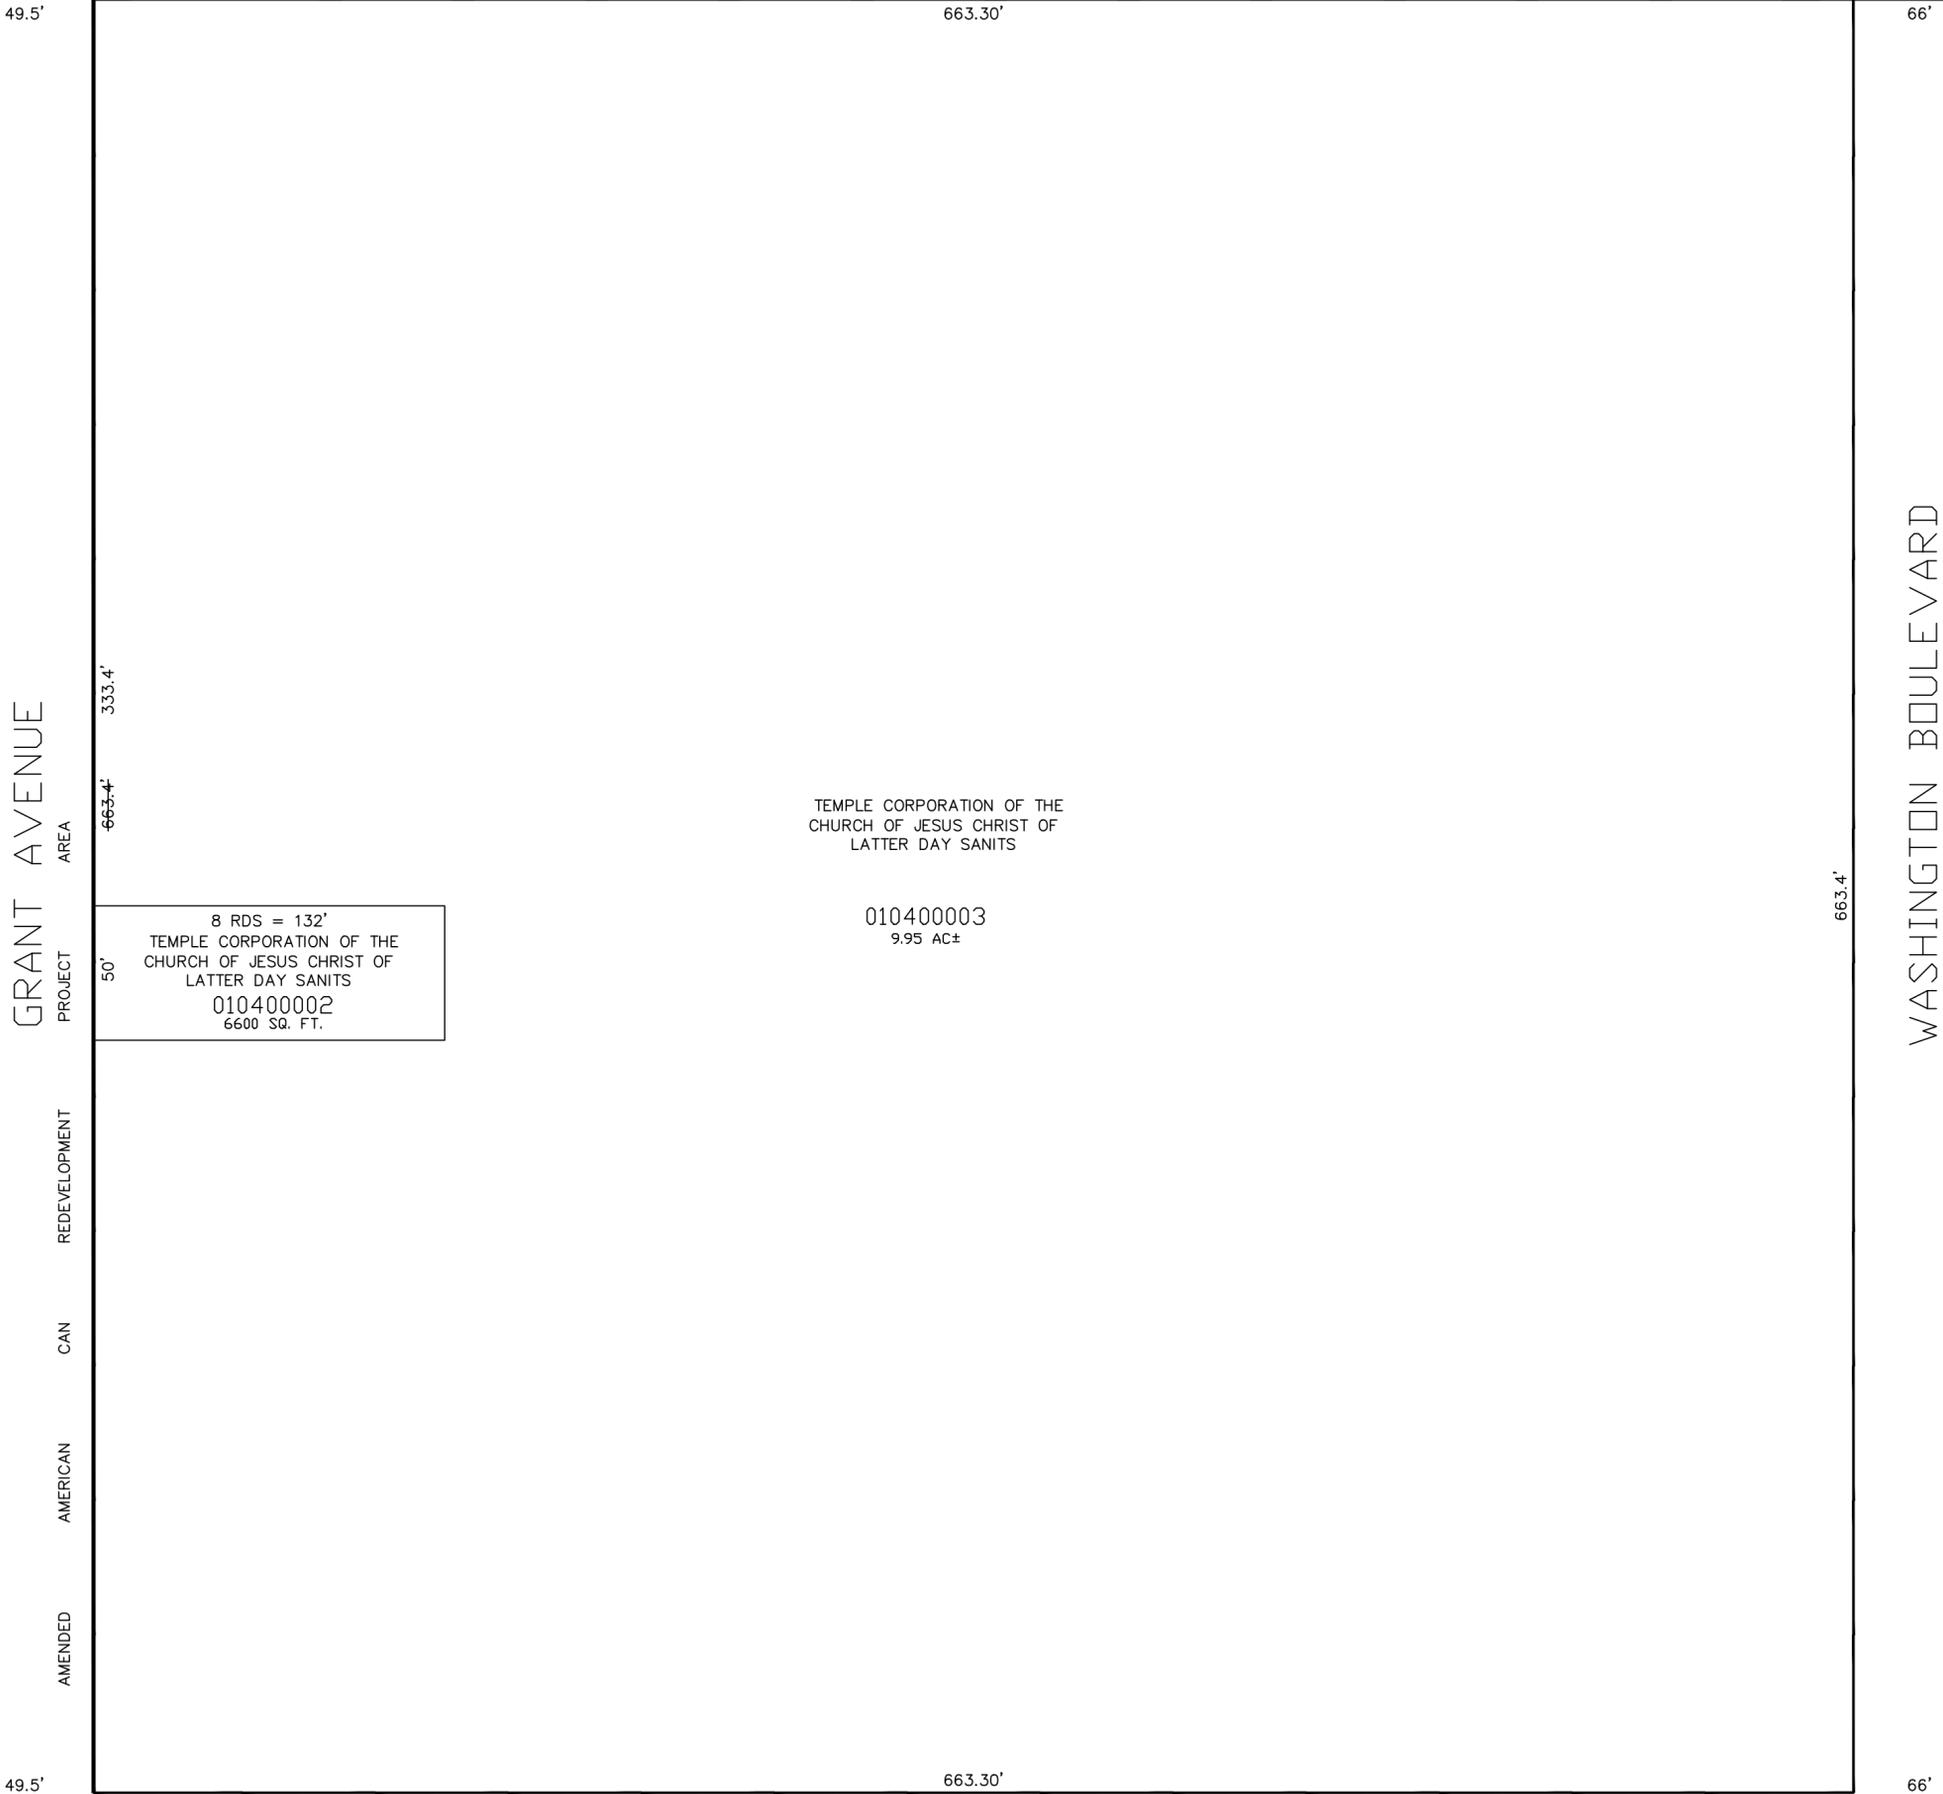

8 RDS = 132'
 TEMPLE CORPORATION OF THE
 CHURCH OF JESUS CHRIST OF
 LATTER DAY SANITS
 010400002
 6600 SQ. FT.

TEMPLE CORPORATION OF THE
 CHURCH OF JESUS CHRIST OF
 LATTER DAY SANITS

010400003
 9.95 AC±

SEE PAGE 41

GRANT AVENUE

WASHINGTON BOULEVARD

SEE PAGE 39

22ND STREET

NOTE: BLOCK DATA FROM OGDEN CITY ENG. DEPT. PLATS

SEE PAGE 33

MTT 08-96