

TAXING UNIT: 25


# BLOCK 46 PLAT A

40

IN OGDEN CITY  
SCALE 1" = 50'

SEE PAGE 43  
21ST STREET

AMENDED AMERICAN CAN REDEVELOPMENT PROJECT AREA

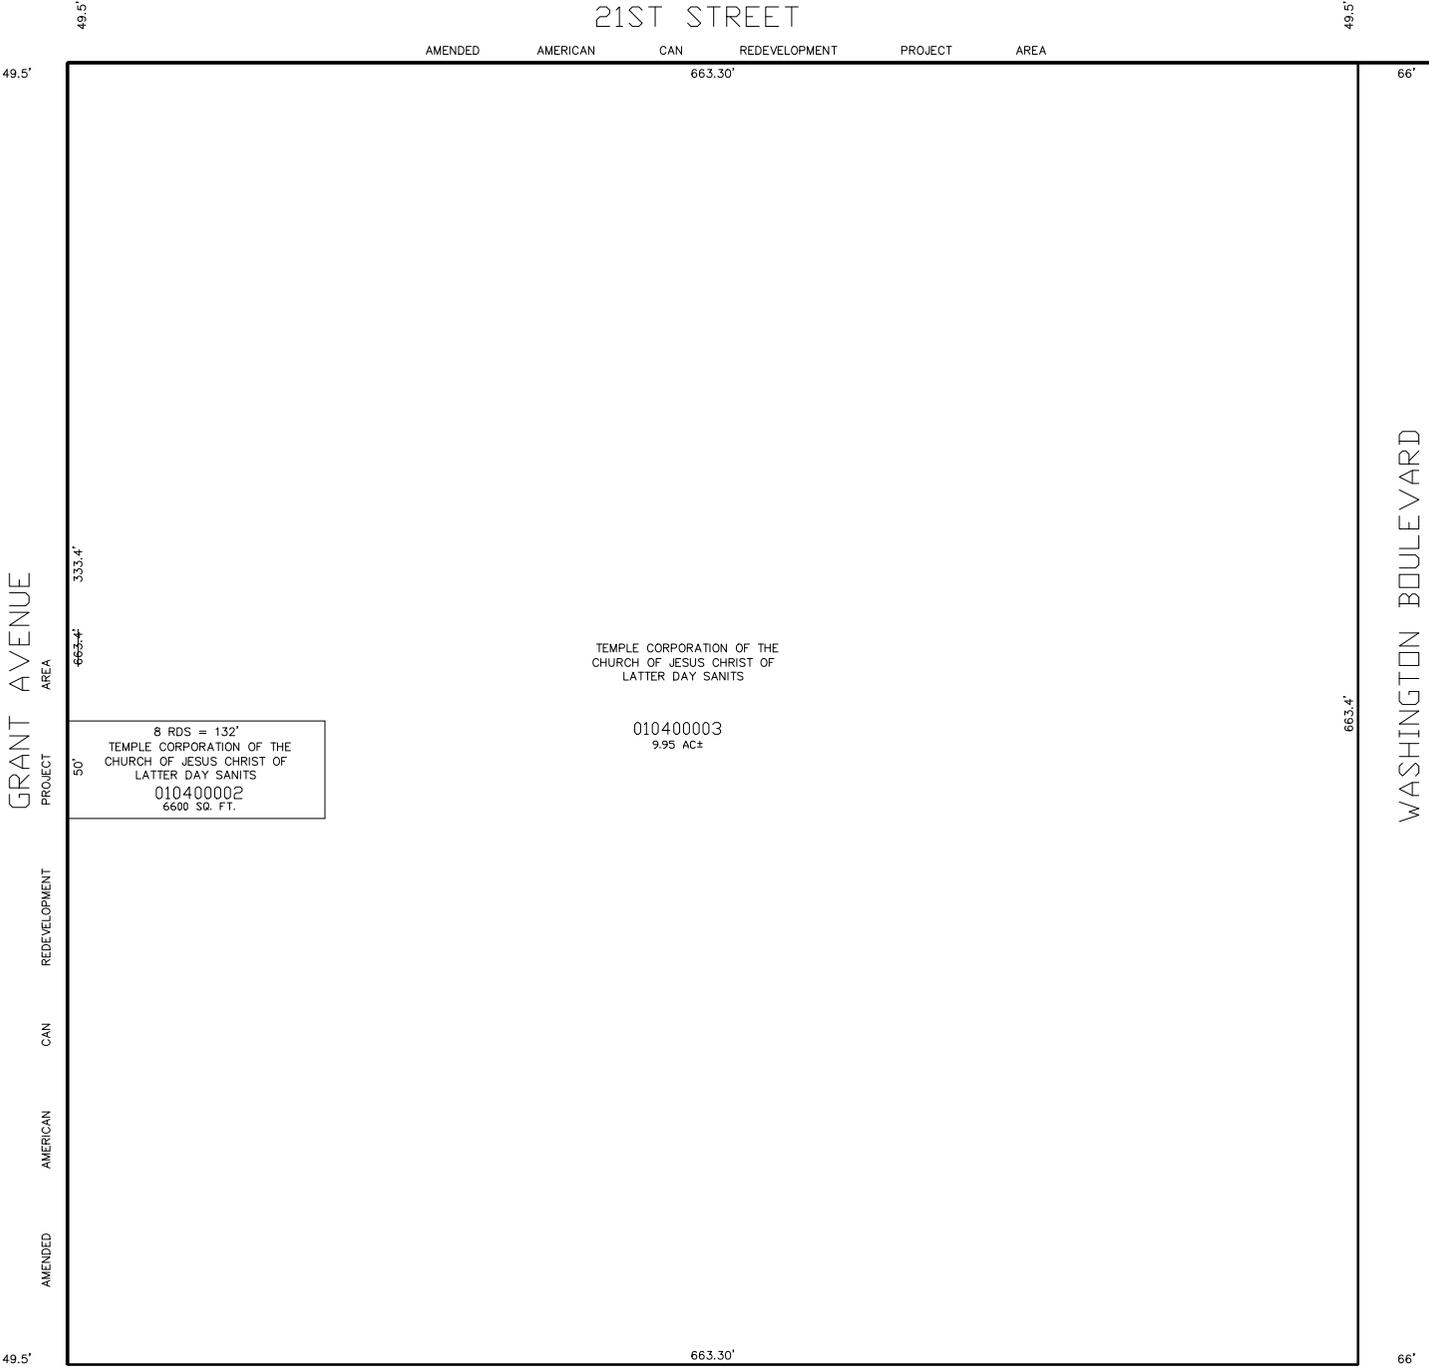

TEMPLE CORPORATION OF THE  
CHURCH OF JESUS CHRIST OF  
LATTER DAY SAINTS

010400003  
9.95 AC±

|                           |
|---------------------------|
| 8 RDS = 132'              |
| TEMPLE CORPORATION OF THE |
| CHURCH OF JESUS CHRIST OF |
| LATTER DAY SAINTS         |
| 010400002                 |
| 6600 SQ. FT.              |

GRANT AVENUE  
PROJECT AREA

WASHINGTON BOULEVARD

22ND STREET

NOTE: BLOCK DATA FROM OGDEN CITY ENG. DEPT. PLATS

SEE PAGE 33

MTT 08-96

SEE PAGE 41

SEE PAGE 39