


# BLOCK 48 PLAT A

TAXING UNIT: 25

IN OGDEN CITY  
SCALE 1" = 50'

SEE BOOK 3, PAGE 8

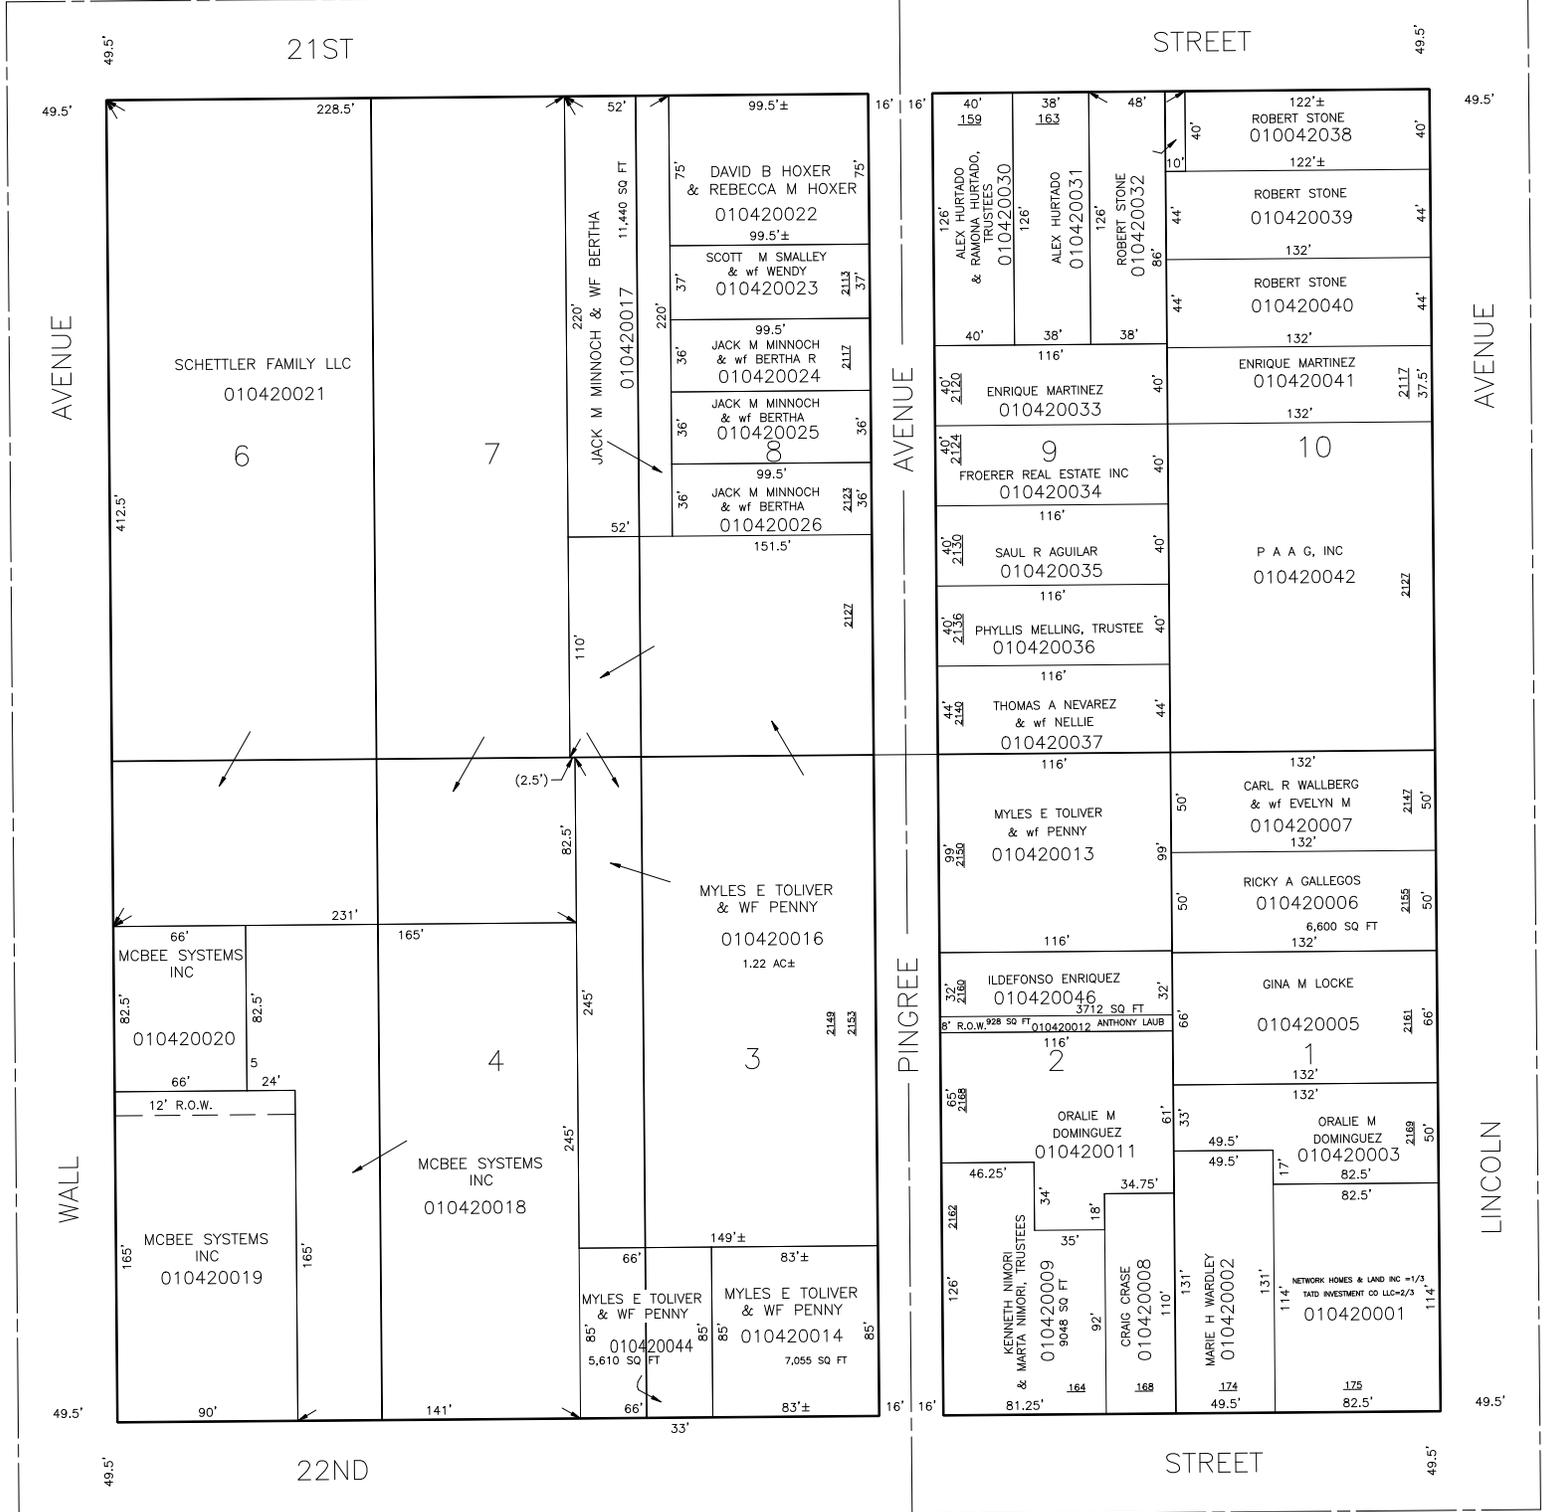

21ST

STREET

WALL AVENUE

PINGREE AVENUE

LINCOLN AVENUE

SCHETTLER FAMILY LLC  
010420021

6

7

MCBEE SYSTEMS INC  
010420020

MCBEE SYSTEMS INC  
010420019

MCBEE SYSTEMS INC  
010420018

MYLES E TOLIVER & WF PENNY  
010420016

3

MYLES E TOLIVER & WF PENNY  
010420044

MYLES E TOLIVER & WF PENNY  
010420014

ALEX HURTADO & RAMONA HURTADO TRUSTEES  
010420030

ALEX HURTADO  
010420031

ROBERT STONE  
010420032

ROBERT STONE  
010042038

ROBERT STONE  
010420039

ROBERT STONE  
010420040

ENRIQUE MARTINEZ  
010420041

ENRIQUE MARTINEZ  
010420033

FROERER REAL ESTATE INC  
010420034

SAUL R AGUILAR  
010420035

PHYLLIS MELLING, TRUSTEE  
010420036

THOMAS A NEVAREZ & wf NELLIE  
010420037

MYLES E TOLIVER & wf PENNY  
010420013

CARL R WALLBERG & wf EVELYN M  
010420007

RICKY A GALLEGOS  
010420006

ILDEFONSO ENRIQUEZ  
010420046

ORALIE M DOMINGUEZ  
010420011

KENNETH NIMORI & MARTA NIMORI, TRUSTEES  
010420009

CRAIG CRASE  
010420008

ORALIE M DOMINGUEZ  
010420003

MARIE H WARDLEY  
010420002

NETWORK HOMES & LAND INC =1/3 TAIT INVESTMENT CO LLC=2/3  
010420001

22ND

STREET