


BLOCK 48 PLAT A

TAXING UNIT: 25

IN OGDEN CITY
SCALE 1" = 50'

SEE BOOK 3, PAGE 8

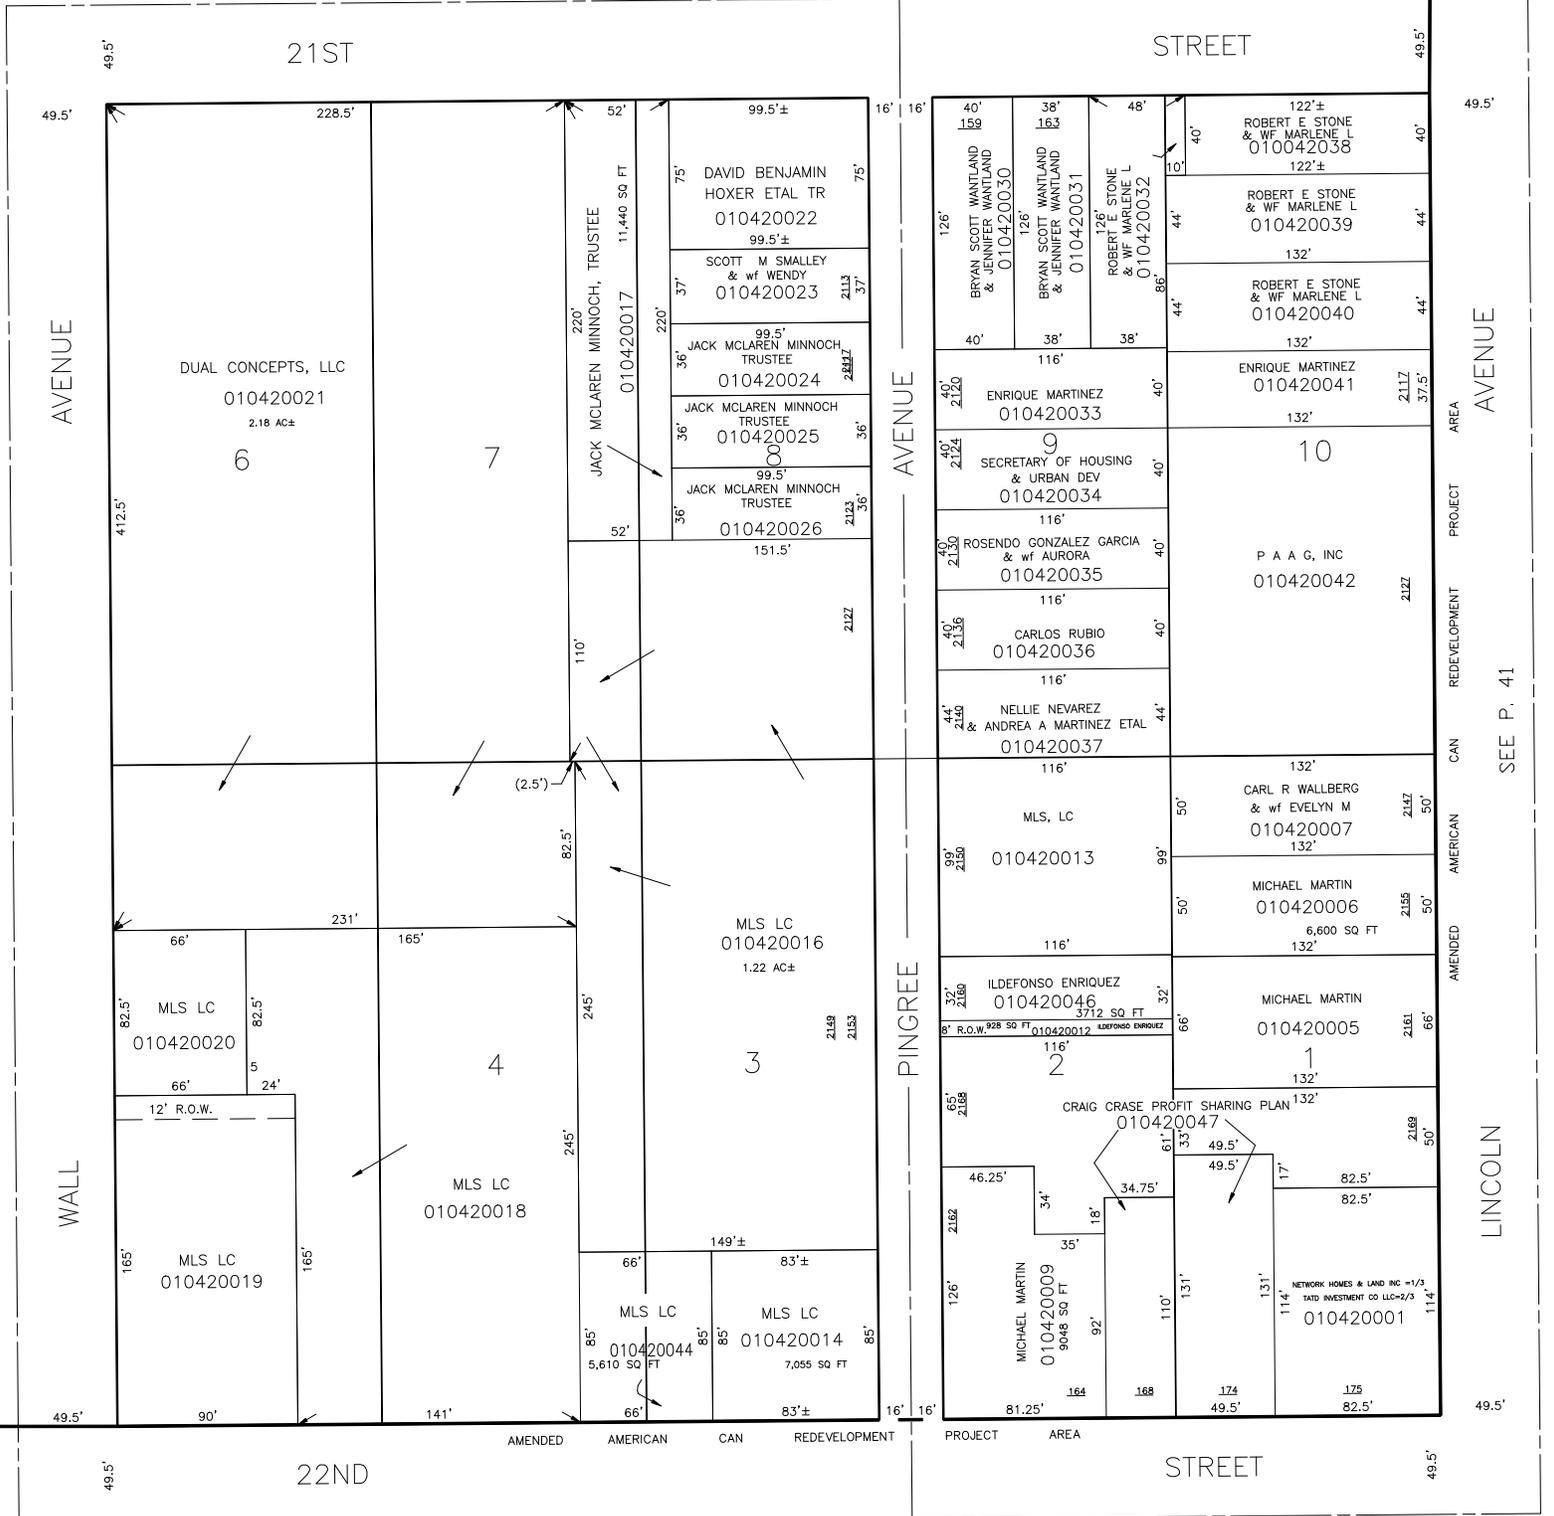

DUAL CONCEPTS, LLC
010420021
2.18 AC±

6

7

JACK McLAREN MINNOCH, TRUSTEE
010420017
11,440 SQ FT

DAVID BENJAMIN HOXER ETAL TR
010420022

SCOTT M SMALLEY & wf WENDY
010420023

JACK McLAREN MINNOCH, TRUSTEE
010420024

JACK McLAREN MINNOCH, TRUSTEE
010420025

JACK McLAREN MINNOCH, TRUSTEE
010420026

MLS LC
010420016
1.22 AC±

3

MLS LC
010420020

12' R.O.W.

MLS LC
010420019

MLS LC
010420018

4

MLS LC
010420044
5,610 SQ FT

MLS LC
010420014
7,055 SQ FT

BRYAN SCOTT WANTLAND & JENNIFER WANTLAND
010420030

BRYAN SCOTT WANTLAND & JENNIFER WANTLAND
010420031

ROBERT E STONE & WF MARLENE L
010420032

ROBERT E STONE & WF MARLENE L
010042038

ROBERT E STONE & WF MARLENE L
010420039

ROBERT E STONE & WF MARLENE L
010420040

ENRIQUE MARTINEZ
010420041

SECRETARY OF HOUSING & URBAN DEV
010420034

ROSENDO GONZALEZ GARCIA & wf AURORA
010420035

CARLOS RUBIO
010420036

NELLIE NEVAREZ & ANDREA A MARTINEZ ETAL
010420037

MLS, LC
010420013

ILDEFONSO ENRIQUEZ
010420046
3,712 SQ FT

MICHAEL MARTIN
010420005

CRAIG CRASE PROFIT SHARING PLAN
010420047

MICHAEL MARTIN
010420009
8,048 SQ FT

NETWORK HOMES & LAND INC =1/3 TAD INVESTMENT CO LLC=2/3
010420001

AVENUE

AVENUE

PINGREE

LINCOLN

AMENDED AMERICAN CAN REDEVELOPMENT

PROJECT AREA

STREET

AREA

PROJECT

REDEVELOPMENT

CAN

AMERICAN

PROJECT

AREA