

BLOCK 54 PLAT A


IN OGDEN CITY
SCALE: 1" = 50'

SEE BOOK 2, PAGE 64

SEE PAGE 43

SEE PAGE 45

NOTE : OGDEN CITY ENG. DEPT. SHOWS EACH LOT AS BEING 132.196' X 330'

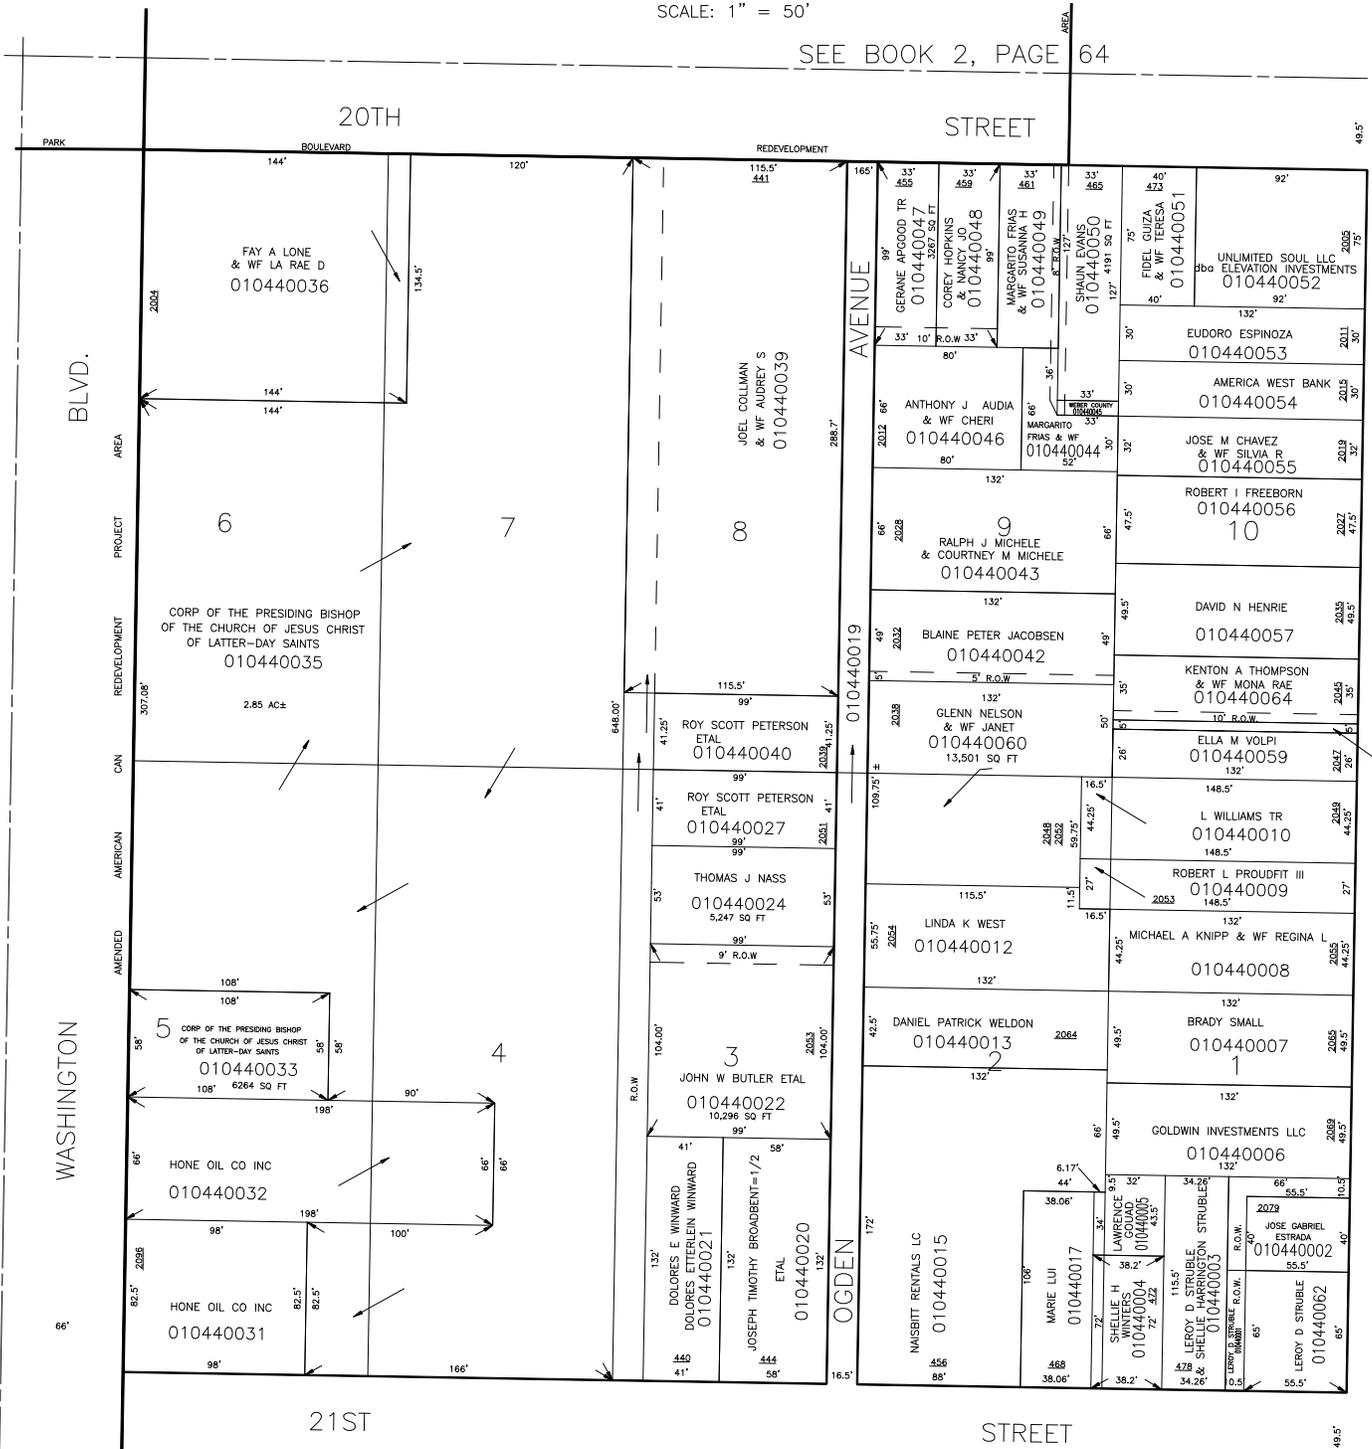

SEE PAGE 39

AVENUE

ADAMS

BLVD.

WASHINGTON

20TH

21ST

STREET

STREET

AVENUE

OGDEN

AVENUE

AVENUE

REDEVELOPMENT AREA

PROJECT AREA

REDEVELOPMENT AREA

CAN

AMERICAN

AMENDED

REDEVELOPMENT AREA

PROJECT AREA

REDEVELOPMENT AREA

PARK

BOULEVARD

REDEVELOPMENT

STREET