

FROERER PLAZA

A CONDOMINIUM PROJECT


IN OGDEN CITY

SCALE 1" = 40'

TAXING UNIT: 25

UNIT NO.	SERIAL NO.	NAME OF OWNER	% OF OWNERSHIP IN COMMON AREA
1	010810001	OGDEN MUNICIPAL EMPLOYEES CREDIT UNION	22%
2	010810002	DEAN L. CARLSEN, TRUSTEE	15%
3	010810003	CARRIE S. DAYNES	7%
4	010810004	STEVEN J. DAVIS & WIFE SHEILA T.	10%
5	010810005		10%
6	010810006	MICHAEL S. FROERER & MAREN T. FROERER	9%
7	010810007	G. H. FROERER LTD PARTNERSHIP	11%
8	010810008	WILBUR P. COOK, JR. & WIFE DOROTHY M.	7%
9	010810009	DANIEL J. LARKIN, ELAINE H LARKIN, ERIN LUCY LARKIN	5%
10	010810010	WILBUR P. COOK & WIFE DOROTHY M.	4%

SEE PAGE 9

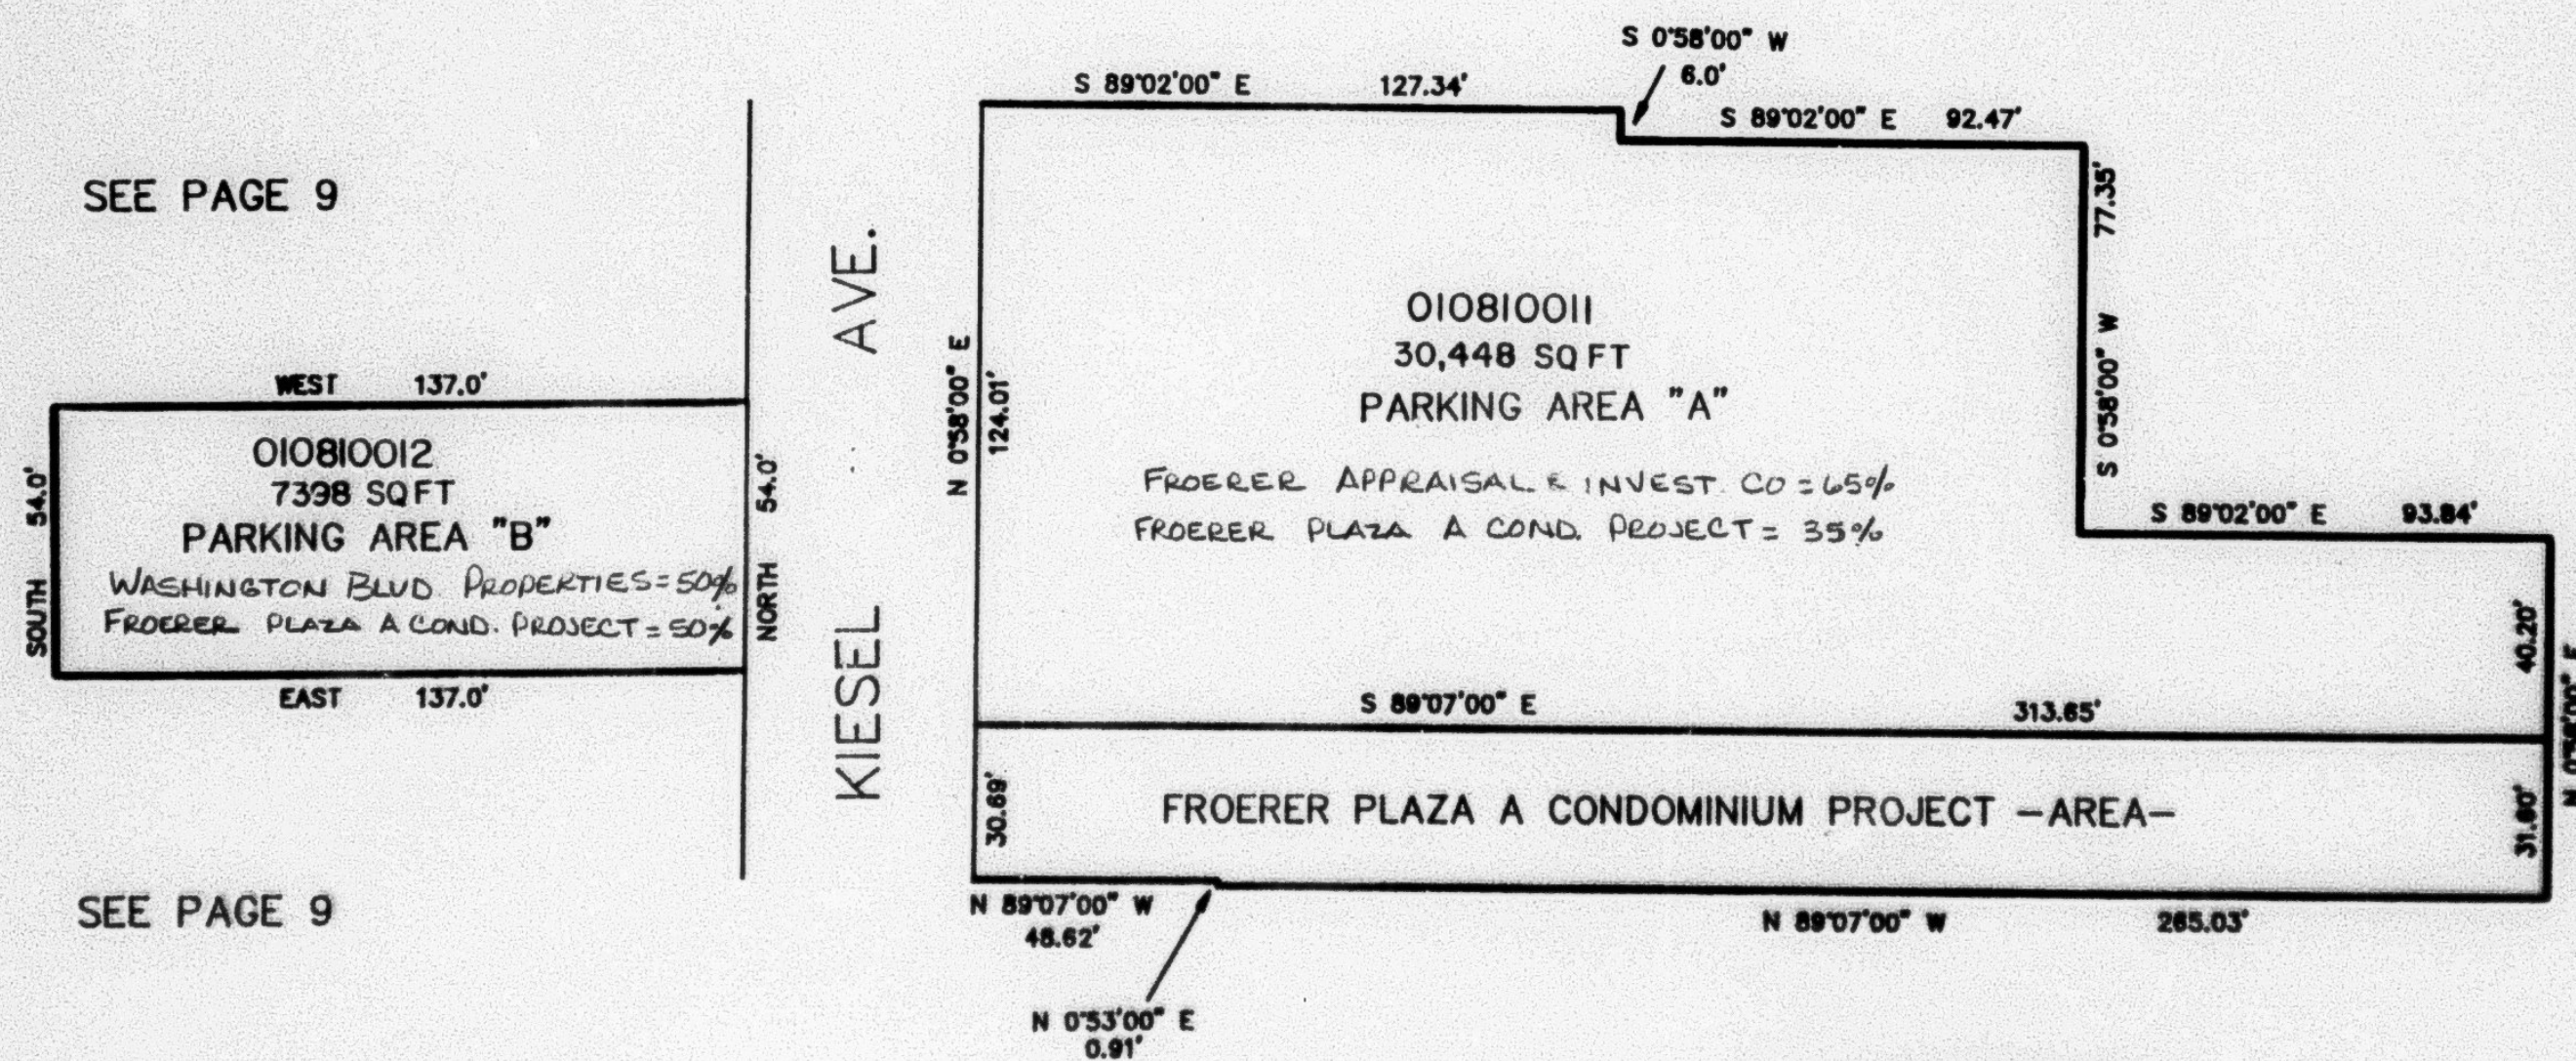

FOR COMPLETE ENG DATA SEE
ORIGINAL DEDICATION PLAT IN
BOOK 28, PAGE 64 OF RECORDS.