


PART OF BLOCK 26, PLAT "A", OGDEN CITY SURVEY
OGDEN CITY CENTRE AMENDED
 A UTAH CONDOMINIUM PROJECT
 IN OGDEN CITY
 SCALE 1" = 30'

TAXING UNIT: 224

SEE PAGE 22

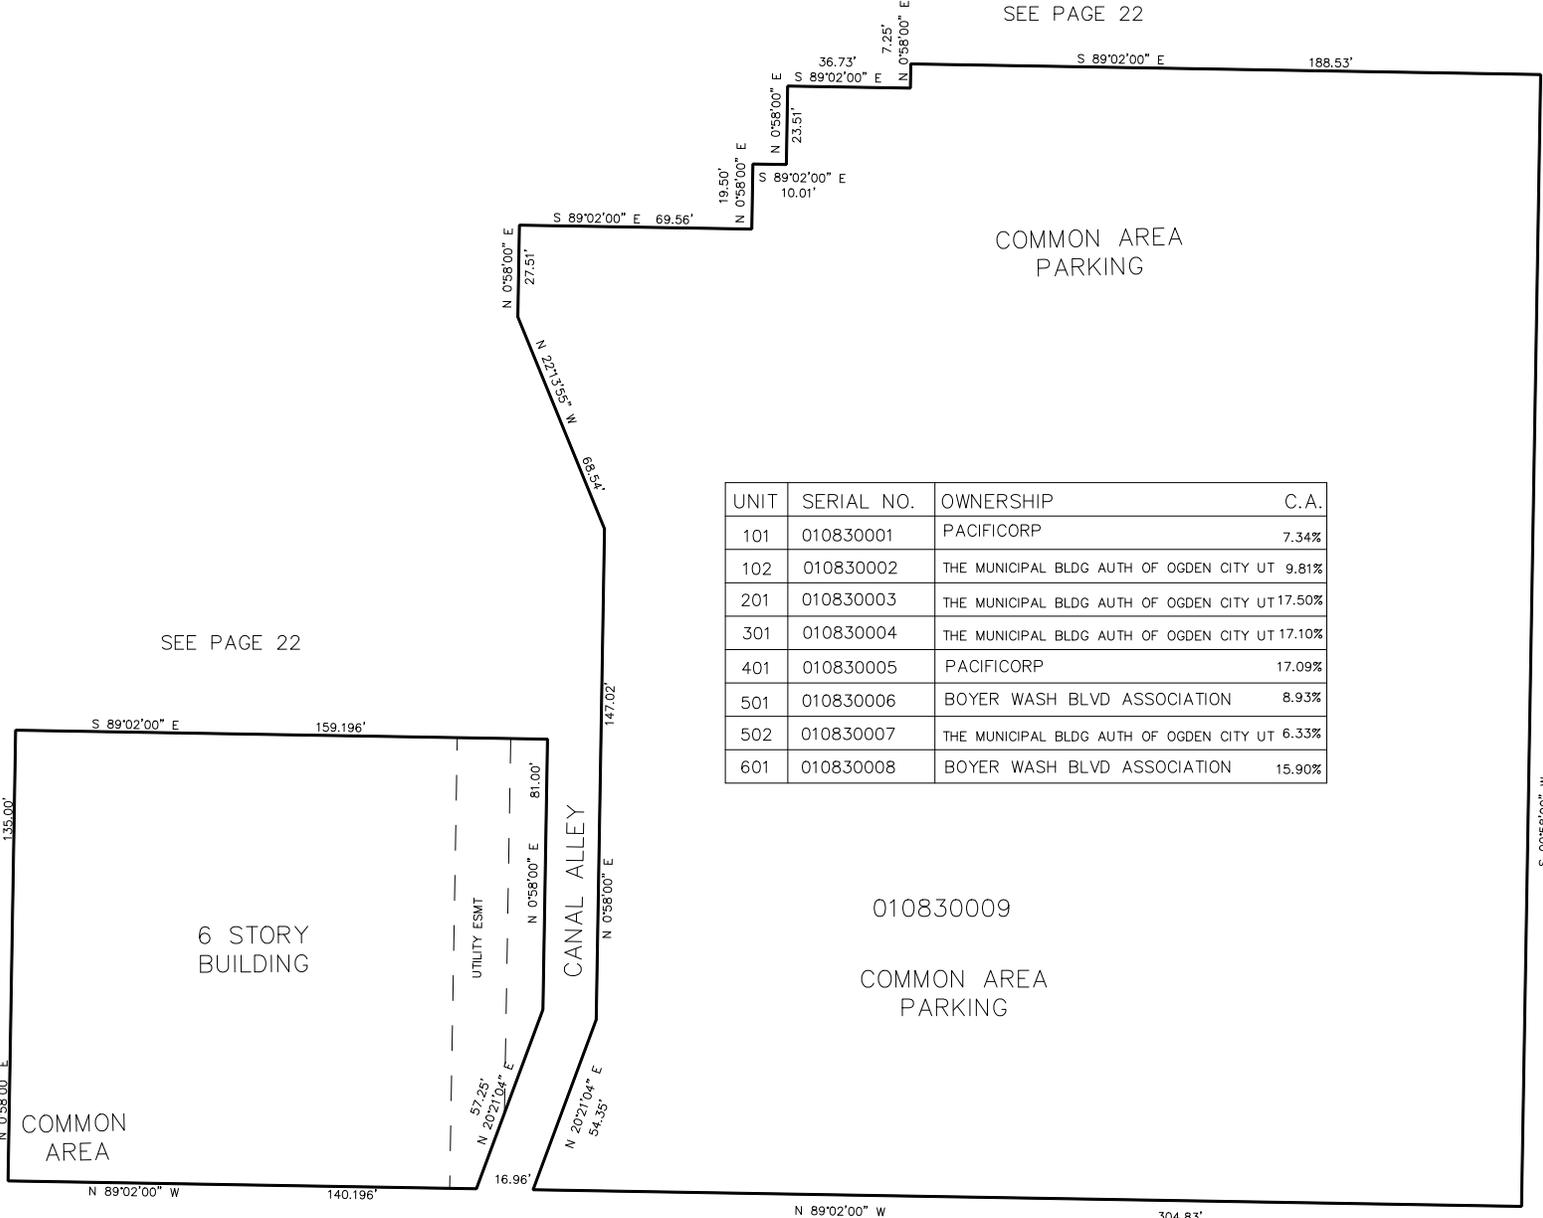

SEE PAGE 22

UNIT	SERIAL NO.	OWNERSHIP	C.A.
101	010830001	PACIFICORP	7.34%
102	010830002	THE MUNICIPAL BLDG AUTH OF OGDEN CITY UT	9.81%
201	010830003	THE MUNICIPAL BLDG AUTH OF OGDEN CITY UT	17.50%
301	010830004	THE MUNICIPAL BLDG AUTH OF OGDEN CITY UT	17.10%
401	010830005	PACIFICORP	17.09%
501	010830006	BOYER WASH BLVD ASSOCIATION	8.93%
502	010830007	THE MUNICIPAL BLDG AUTH OF OGDEN CITY UT	6.33%
601	010830008	BOYER WASH BLVD ASSOCIATION	15.90%

010830009

COMMON AREA
PARKING

SEE PAGE 22

FOR AMENDED DEDICATION PLAT
 SEE BOOK 47, PAGE 1 OF RECORDS.

FOR COMPLETE ENG DATA SEE
 ORIGINAL DEDICATION PLAT IN
 BOOK 34, PAGES 97 TO 101
 OF RECORDS.