


PART OF THE S.E. 1/4, OF SEC. 29, T.6N., R.1W., S.L.B. & M.

**WEBER CENTER**  
A CONDOMINIUM PROJECT

IN OGDEN CITY SCALE 1" = 30'

TAXING UNIT: 25

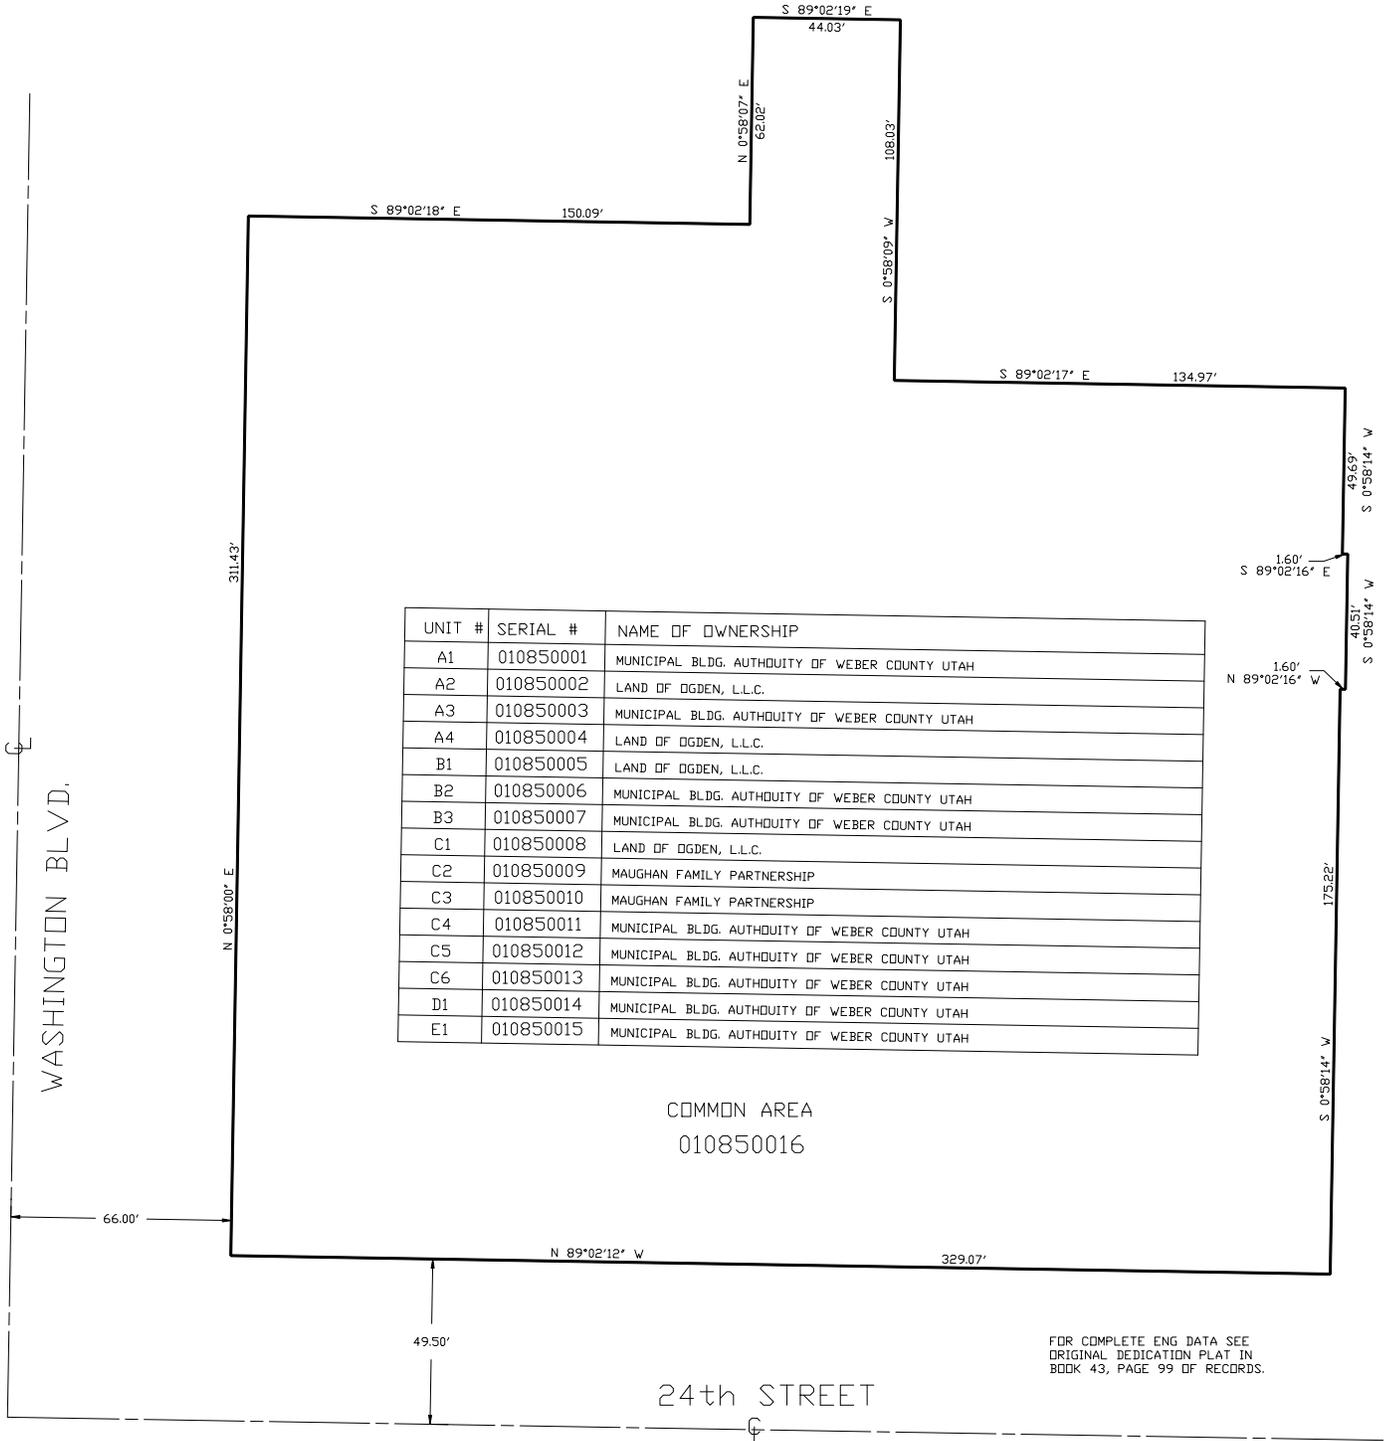

UNIT #	SERIAL #	NAME OF OWNERSHIP
A1	010850001	MUNICIPAL BLDG. AUTHORITY OF WEBER COUNTY UTAH
A2	010850002	LAND OF OGDEN, L.L.C.
A3	010850003	MUNICIPAL BLDG. AUTHORITY OF WEBER COUNTY UTAH
A4	010850004	LAND OF OGDEN, L.L.C.
B1	010850005	LAND OF OGDEN, L.L.C.
B2	010850006	MUNICIPAL BLDG. AUTHORITY OF WEBER COUNTY UTAH
B3	010850007	MUNICIPAL BLDG. AUTHORITY OF WEBER COUNTY UTAH
C1	010850008	LAND OF OGDEN, L.L.C.
C2	010850009	MAUGHAN FAMILY PARTNERSHIP
C3	010850010	MAUGHAN FAMILY PARTNERSHIP
C4	010850011	MUNICIPAL BLDG. AUTHORITY OF WEBER COUNTY UTAH
C5	010850012	MUNICIPAL BLDG. AUTHORITY OF WEBER COUNTY UTAH
C6	010850013	MUNICIPAL BLDG. AUTHORITY OF WEBER COUNTY UTAH
D1	010850014	MUNICIPAL BLDG. AUTHORITY OF WEBER COUNTY UTAH
E1	010850015	MUNICIPAL BLDG. AUTHORITY OF WEBER COUNTY UTAH

FOR COMPLETE ENG DATA SEE ORIGINAL DEDICATION PLAT IN BOOK 43, PAGE 99 OF RECORDS.