


WEBER CENTER
A CONDOMINIUM PROJECT
IN OGDEN CITY

SCALE 1" = 30'

TAXING UNIT: 482

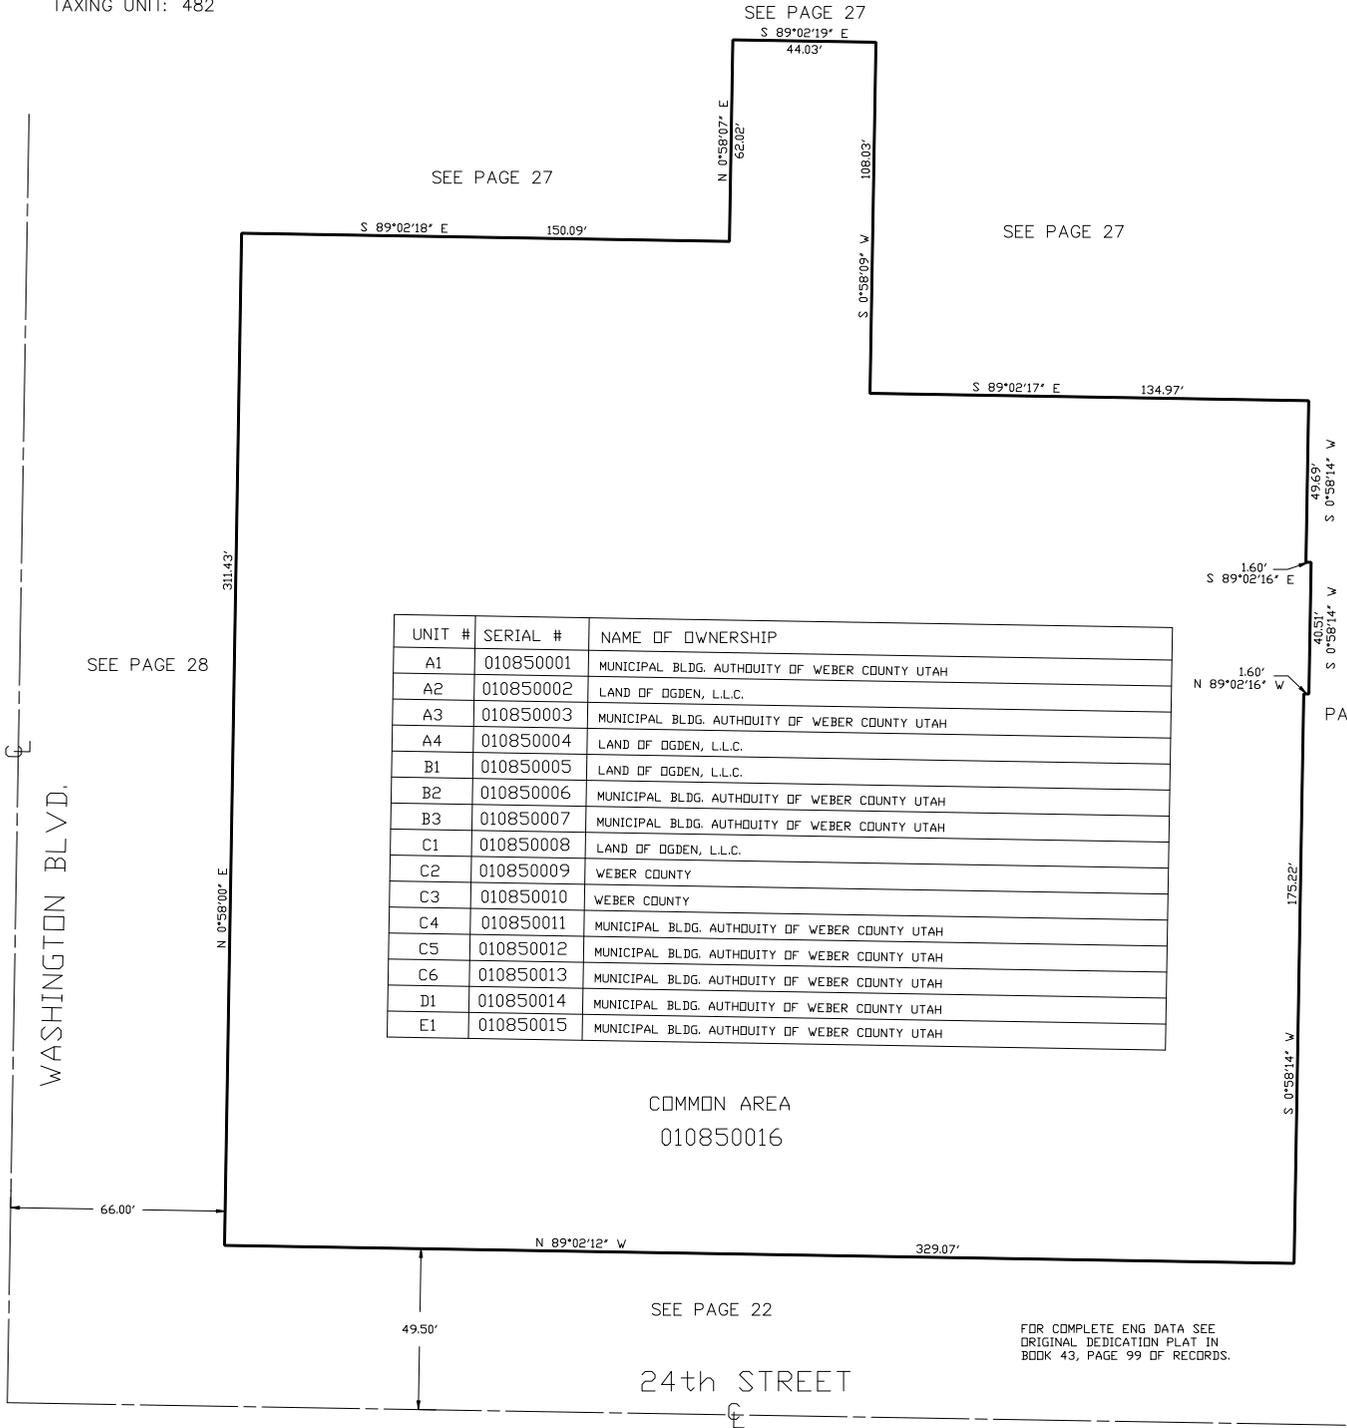

| UNIT # | SERIAL # | NAME OF OWNERSHIP |
|--------|-----------|--|
| A1 | 010850001 | MUNICIPAL BLDG. AUTHORITY OF WEBER COUNTY UTAH |
| A2 | 010850002 | LAND OF OGDEN, L.L.C. |
| A3 | 010850003 | MUNICIPAL BLDG. AUTHORITY OF WEBER COUNTY UTAH |
| A4 | 010850004 | LAND OF OGDEN, L.L.C. |
| B1 | 010850005 | LAND OF OGDEN, L.L.C. |
| B2 | 010850006 | MUNICIPAL BLDG. AUTHORITY OF WEBER COUNTY UTAH |
| B3 | 010850007 | MUNICIPAL BLDG. AUTHORITY OF WEBER COUNTY UTAH |
| C1 | 010850008 | LAND OF OGDEN, L.L.C. |
| C2 | 010850009 | WEBER COUNTY |
| C3 | 010850010 | WEBER COUNTY |
| C4 | 010850011 | MUNICIPAL BLDG. AUTHORITY OF WEBER COUNTY UTAH |
| C5 | 010850012 | MUNICIPAL BLDG. AUTHORITY OF WEBER COUNTY UTAH |
| C6 | 010850013 | MUNICIPAL BLDG. AUTHORITY OF WEBER COUNTY UTAH |
| D1 | 010850014 | MUNICIPAL BLDG. AUTHORITY OF WEBER COUNTY UTAH |
| E1 | 010850015 | MUNICIPAL BLDG. AUTHORITY OF WEBER COUNTY UTAH |

COMMON AREA
010850016

FOR COMPLETE ENG DATA SEE
ORIGINAL DEDICATION PLAT IN
BOOK 43, PAGE 99 OF RECORDS.