

PART OF LOTS 4,5,6,7,8, AND 9, BLOCK 20 PLAT A OGDEN CITY SURVEY


25TH STREET UNION SQUARE CONDOMINIUMS—PHASE 1

TAXING UNIT: 375

IN OGDEN CITY
SCALE 1" = 30'

SEE PAGE 18

25TH STREET

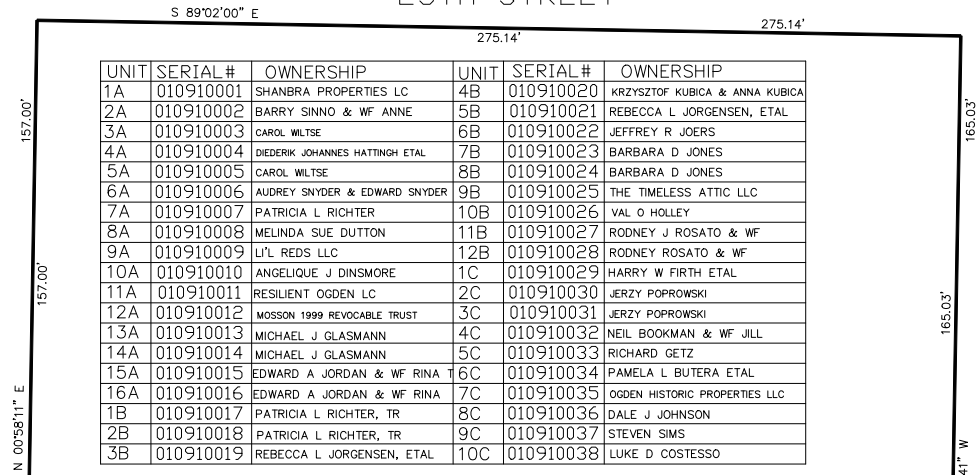


SEE PAGE 18

UNIT	SERIAL#	OWNERSHIP
1D	010910039	EARL KENNETH TAYLOR & PAMELA TAYLOR=1/2 ETAL
2D	010910040	RON CUFF
3D	010910041	SHANA REISS
4D	010910042	BRIAN E HICKS ETAL
5D	010910043	GSS HOLDINGS LLC
6D	010910044	OLD TOWN LODGING & INVESTMENT LLC
C.A.	010910045	COMMON AREA FOR 25TH STREET UNION SQUARE CONDOMINIUMS # 1

SEE PAGE 18

WALL AVENUE

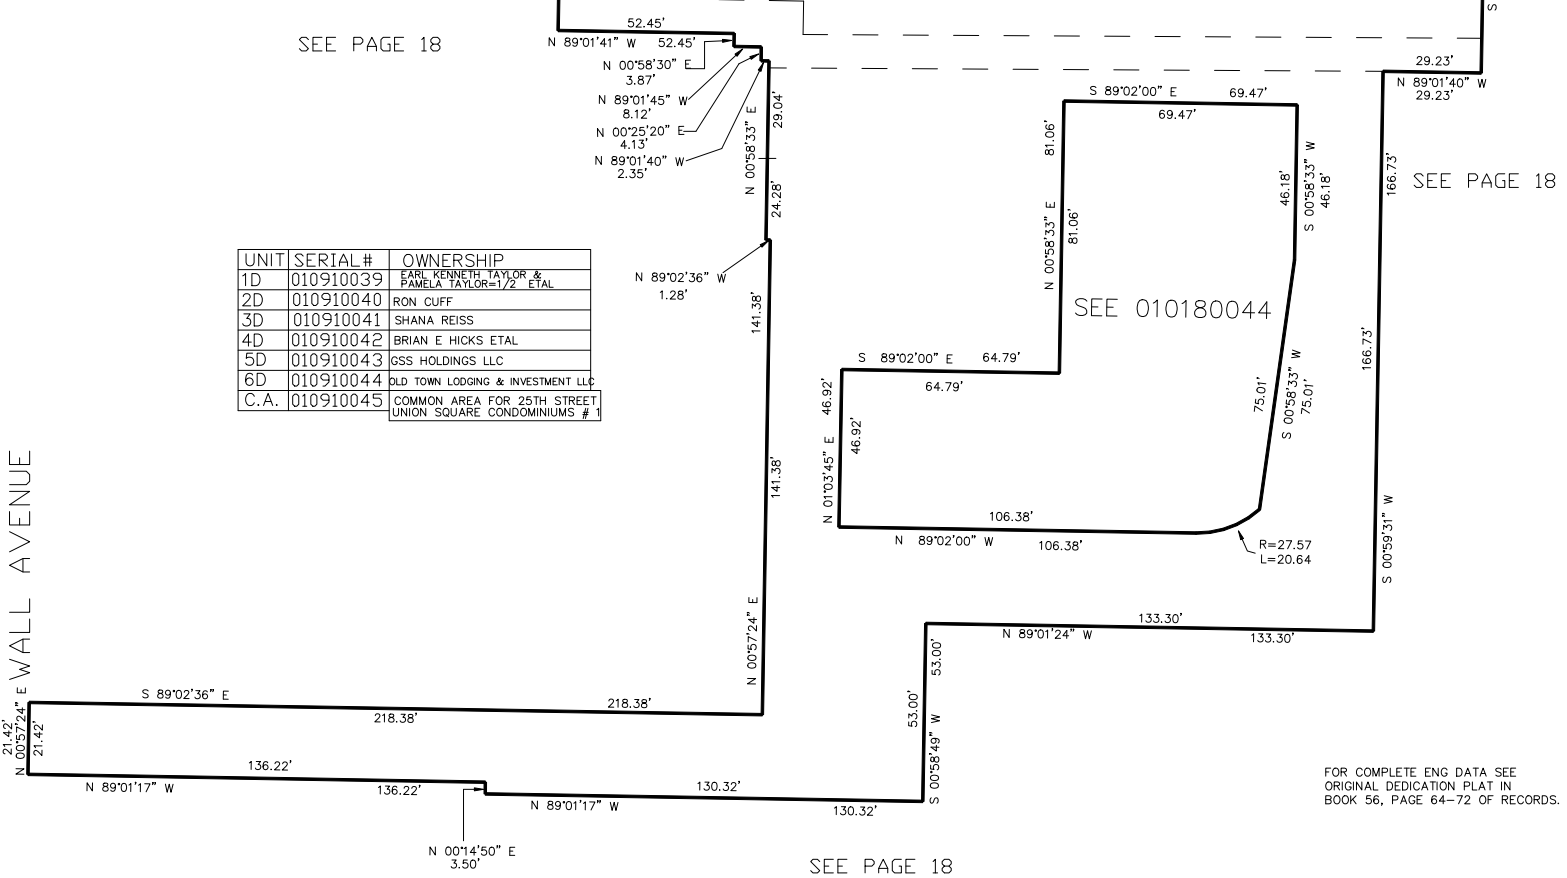

SEE PAGE 18