

PART OF LOTS 4,5,6,7,8, AND 9, BLOCK 20 PLAT A OGDEN CITY SURVEY

25TH STREET UNION SQUARE CONDOMINIUMS—PHASE 1


TAXING UNIT: 375, 525

IN OGDEN CITY

SCALE 1" = 30'

SEE PAGE 18


25TH STREET

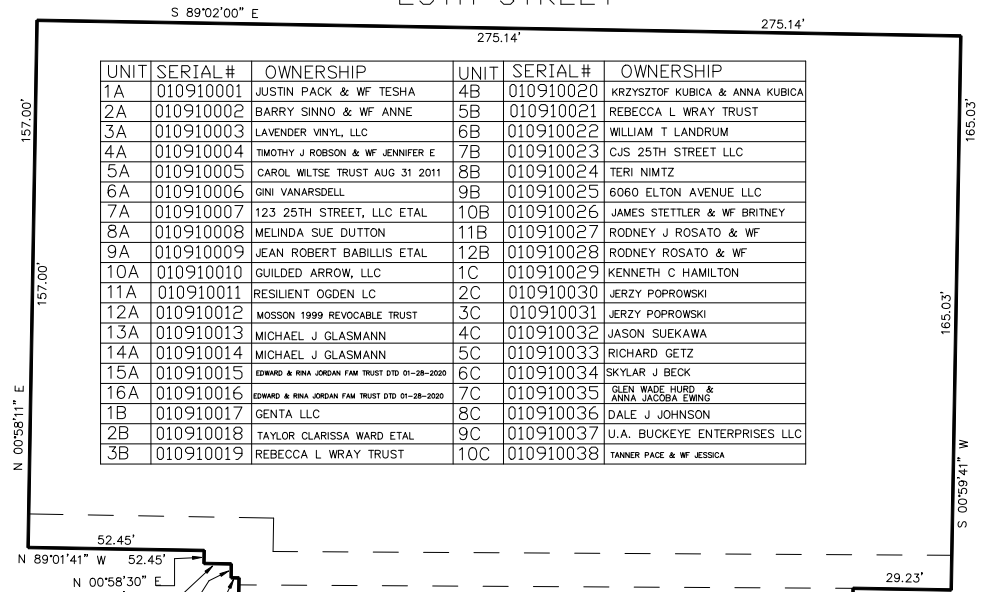

SEE PAGE 18

SEE PAGE 18

UNIT	SERIAL#	OWNERSHIP
1D	010910039	JAMES P KNIGHT
2D	010910040	ZACHARY JAMES HIGLEY & REX HIGLEY
3D	010910041	SHANA REISS
4D	010910042	LEONARD C VOLANTE
5D	010910043	CHERYL SWEET
6D	010910044	PATRICIA DICKENS & JANE ELIZABETH KLEINSMITH
C.A.	010910045	COMMON AREA FOR 25TH STREET UNION SQUARE CONDOMINIUMS # 1 THRU 52

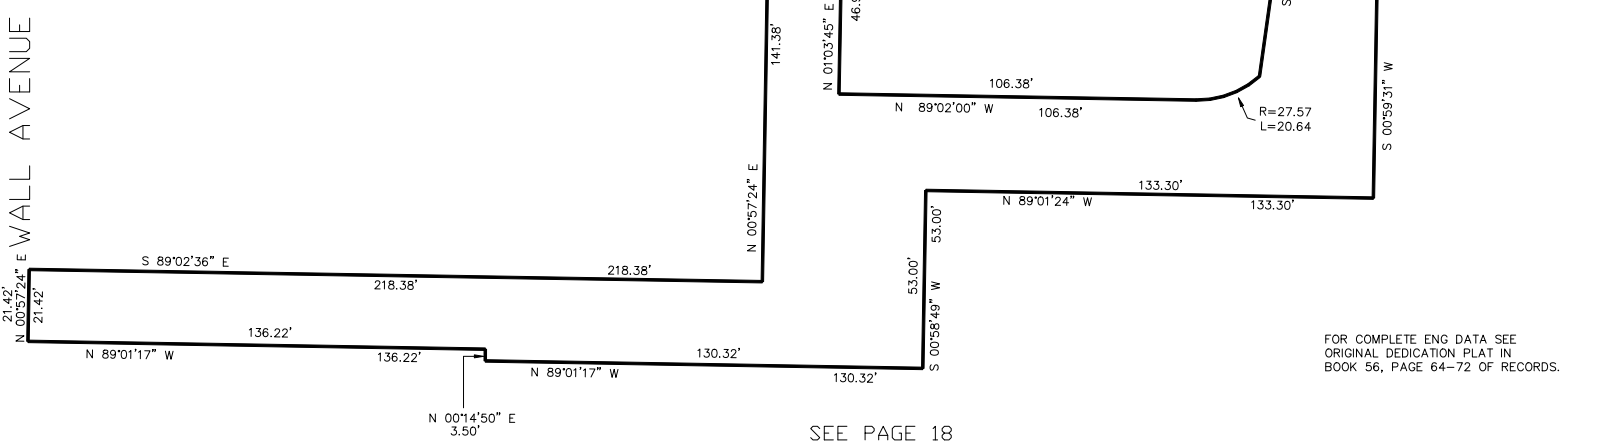

FOR COMPLETE ENG DATA SEE ORIGINAL DEDICATION PLAT IN BOOK 56, PAGE 64-72 OF RECORDS.

FOR TAX PURPOSES ONLY