

TWIN RIVERS SUBDIVISION

ALL OF LOTS 1 THROUGH 10, BLOCK 37, PLAT A
IN OGDEN CITY
SCALE 1" = 50'


TAXING UNIT: 25

SEE PAGE 42

22ND ST

WALL AVE

SEE BK 3 PG 5

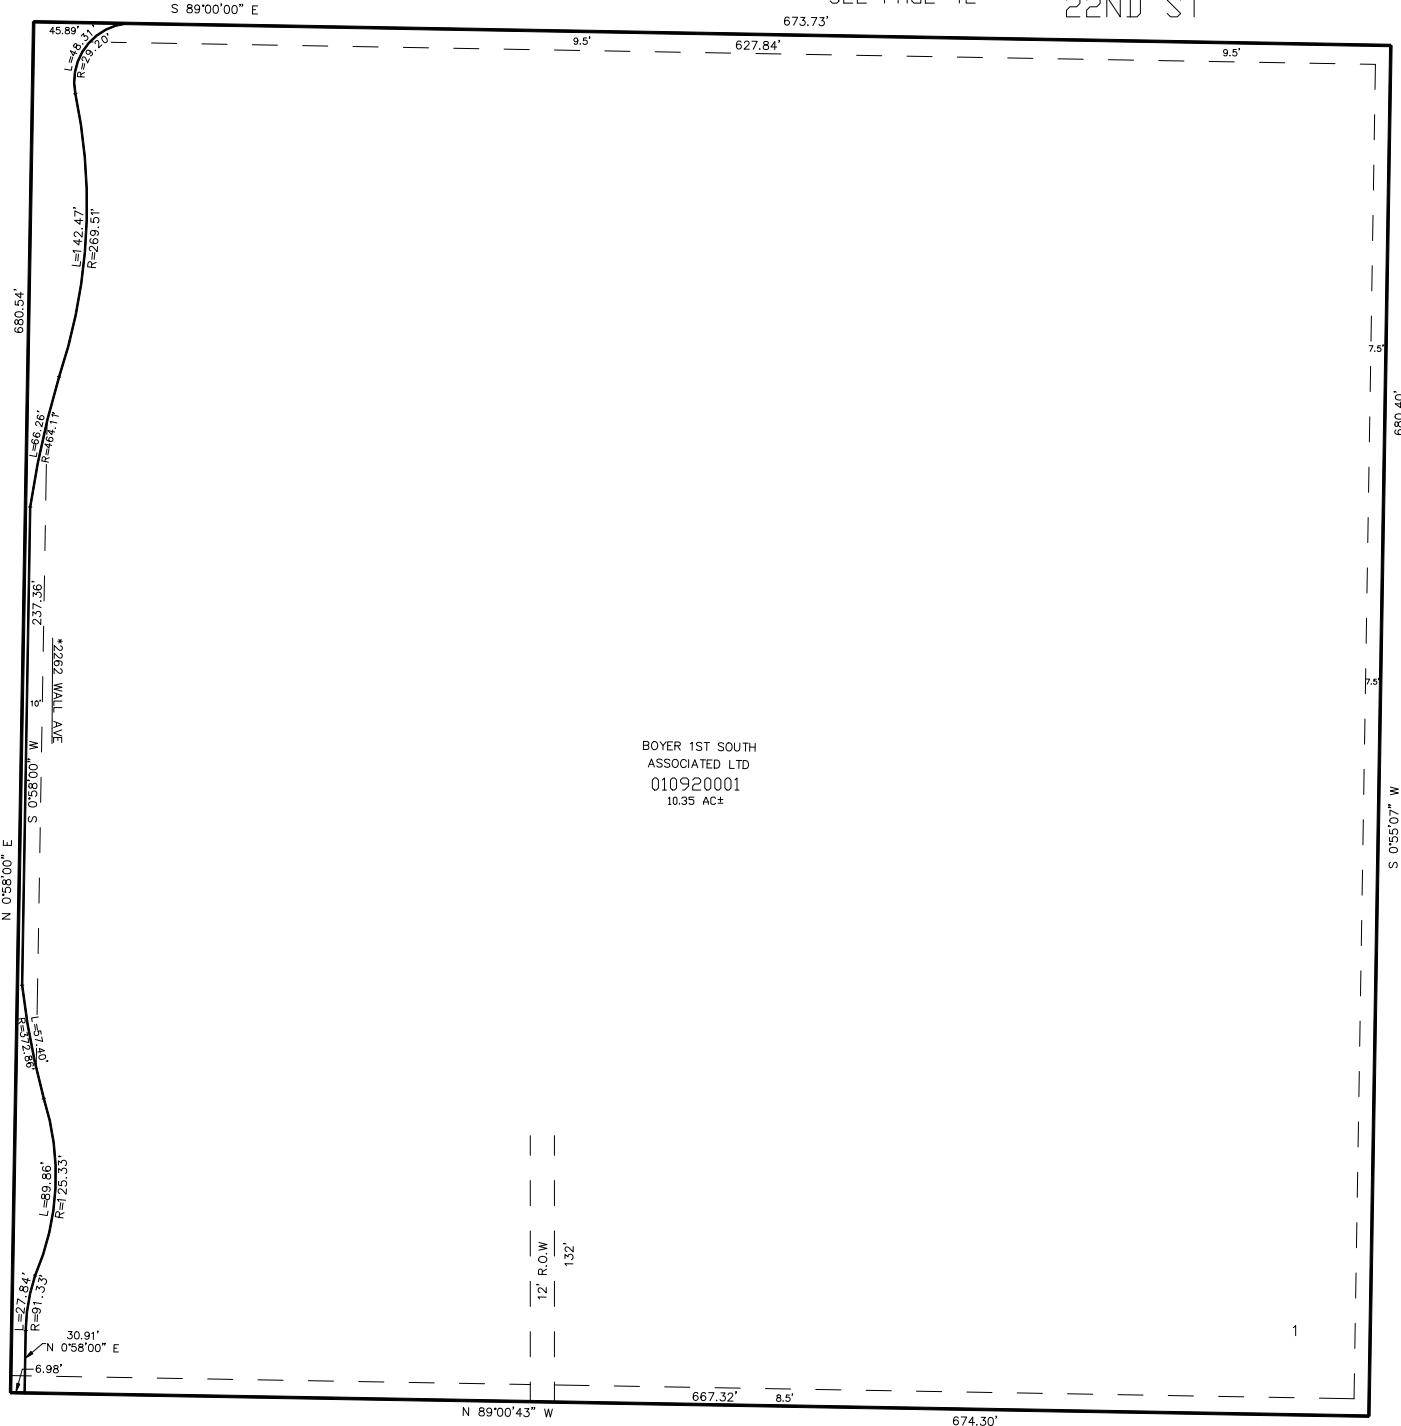

10' UTILITY & DRAINAGE EASEMENTS EACH
SIDE OF PROPERTY LINES AS INDICATED
BY DASHED LINES EXCEPT AS OTHERWISE
SHOWN.

23RD ST

SEE PAGE 30

FOR TAX PURPOSES ONLY

FOR COMPLETE ENG DATA SEE
ORIGINAL DEDICATION PLAT IN
BOOK 57, PAGE 35 OF RECORDS.

*ADDRESS AFFDAVIT E#2972385