

PART OF BLOCKS 32 & 39, PLAT "A", OGDEN CITY SURVEY
 OGDEN CITY ENTERTAINMENT SUBDIVISION - PHASE 2

IN OGDEN CITY

TAXING UNIT: 93

SCALE 1" = 80'

SEE PAGE 93

SEE PAGE 32

SEE PAGE 29

SEE PAGE 34


SEE PAGE 27

SEE PAGE 28

FOR COMPLETE ENG DATA SEE ORIGINAL DEDICATION PLAT IN BOOK 61, PAGE 90 OF RECORDS.

10' UTILITY & DRAINAGE EASEMENTS EACH SIDE OF PROPERTY LINES AS INDICATED BY DASHED LINES EXCEPT AS OTHERWISE SHOWN.

SEE PAGE 21

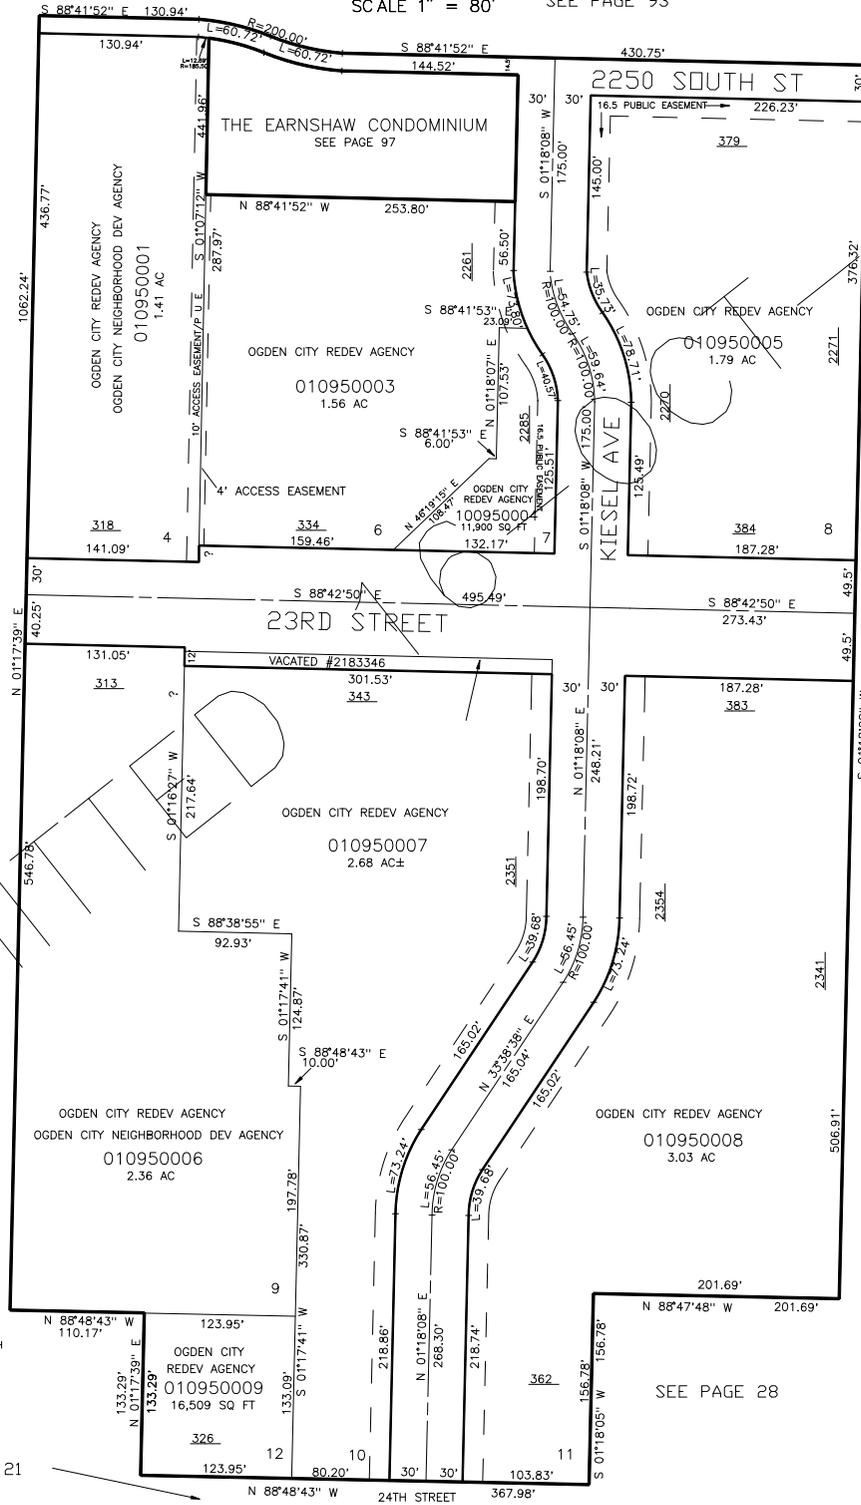

20006