


PART OF BLOCKS 32 & 39, PLAT "A", OGDEN CITY SURVEY
OGDEN CITY ENTERTAINMENT SUBDIVISION - PHASE 2

IN OGDEN CITY
 SCALE 1" = 80' SEE PAGE 93

TAXING UNIT: 93

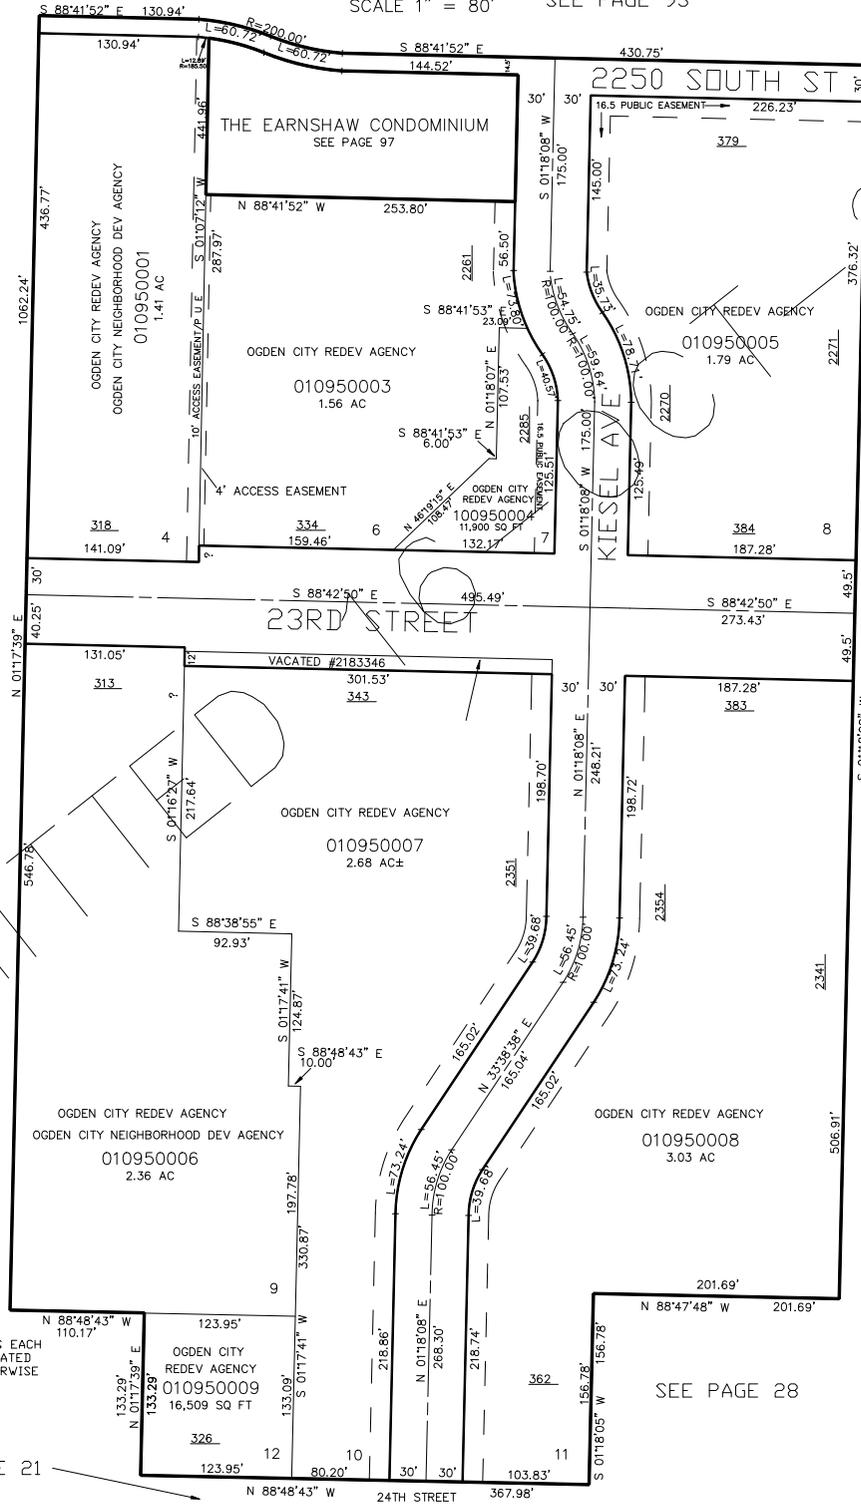

SEE PAGE 32

SEE PAGE 29

SEE PAGE 34

SEE PAGE 27

SEE PAGE 28

10' UTILITY & DRAINAGE EASEMENTS EACH SIDE OF PROPERTY LINES AS INDICATED BY DASHED LINES EXCEPT AS OTHERWISE SHOWN.

FOR COMPLETE ENG DATA SEE ORIGINAL DEDICATION PLAT IN BOOK 61, PAGE 90 OF RECORDS.

SEE PAGE 21

20006