


PART OF LOT 5, BLOCK 39, PLAT "A" OGDEN CITY SURVEY
THE EARNSHAW CONDOMINIUM

TAXING UNIT: 93

IN OGDEN CITY
 SCALE 1" = 20'

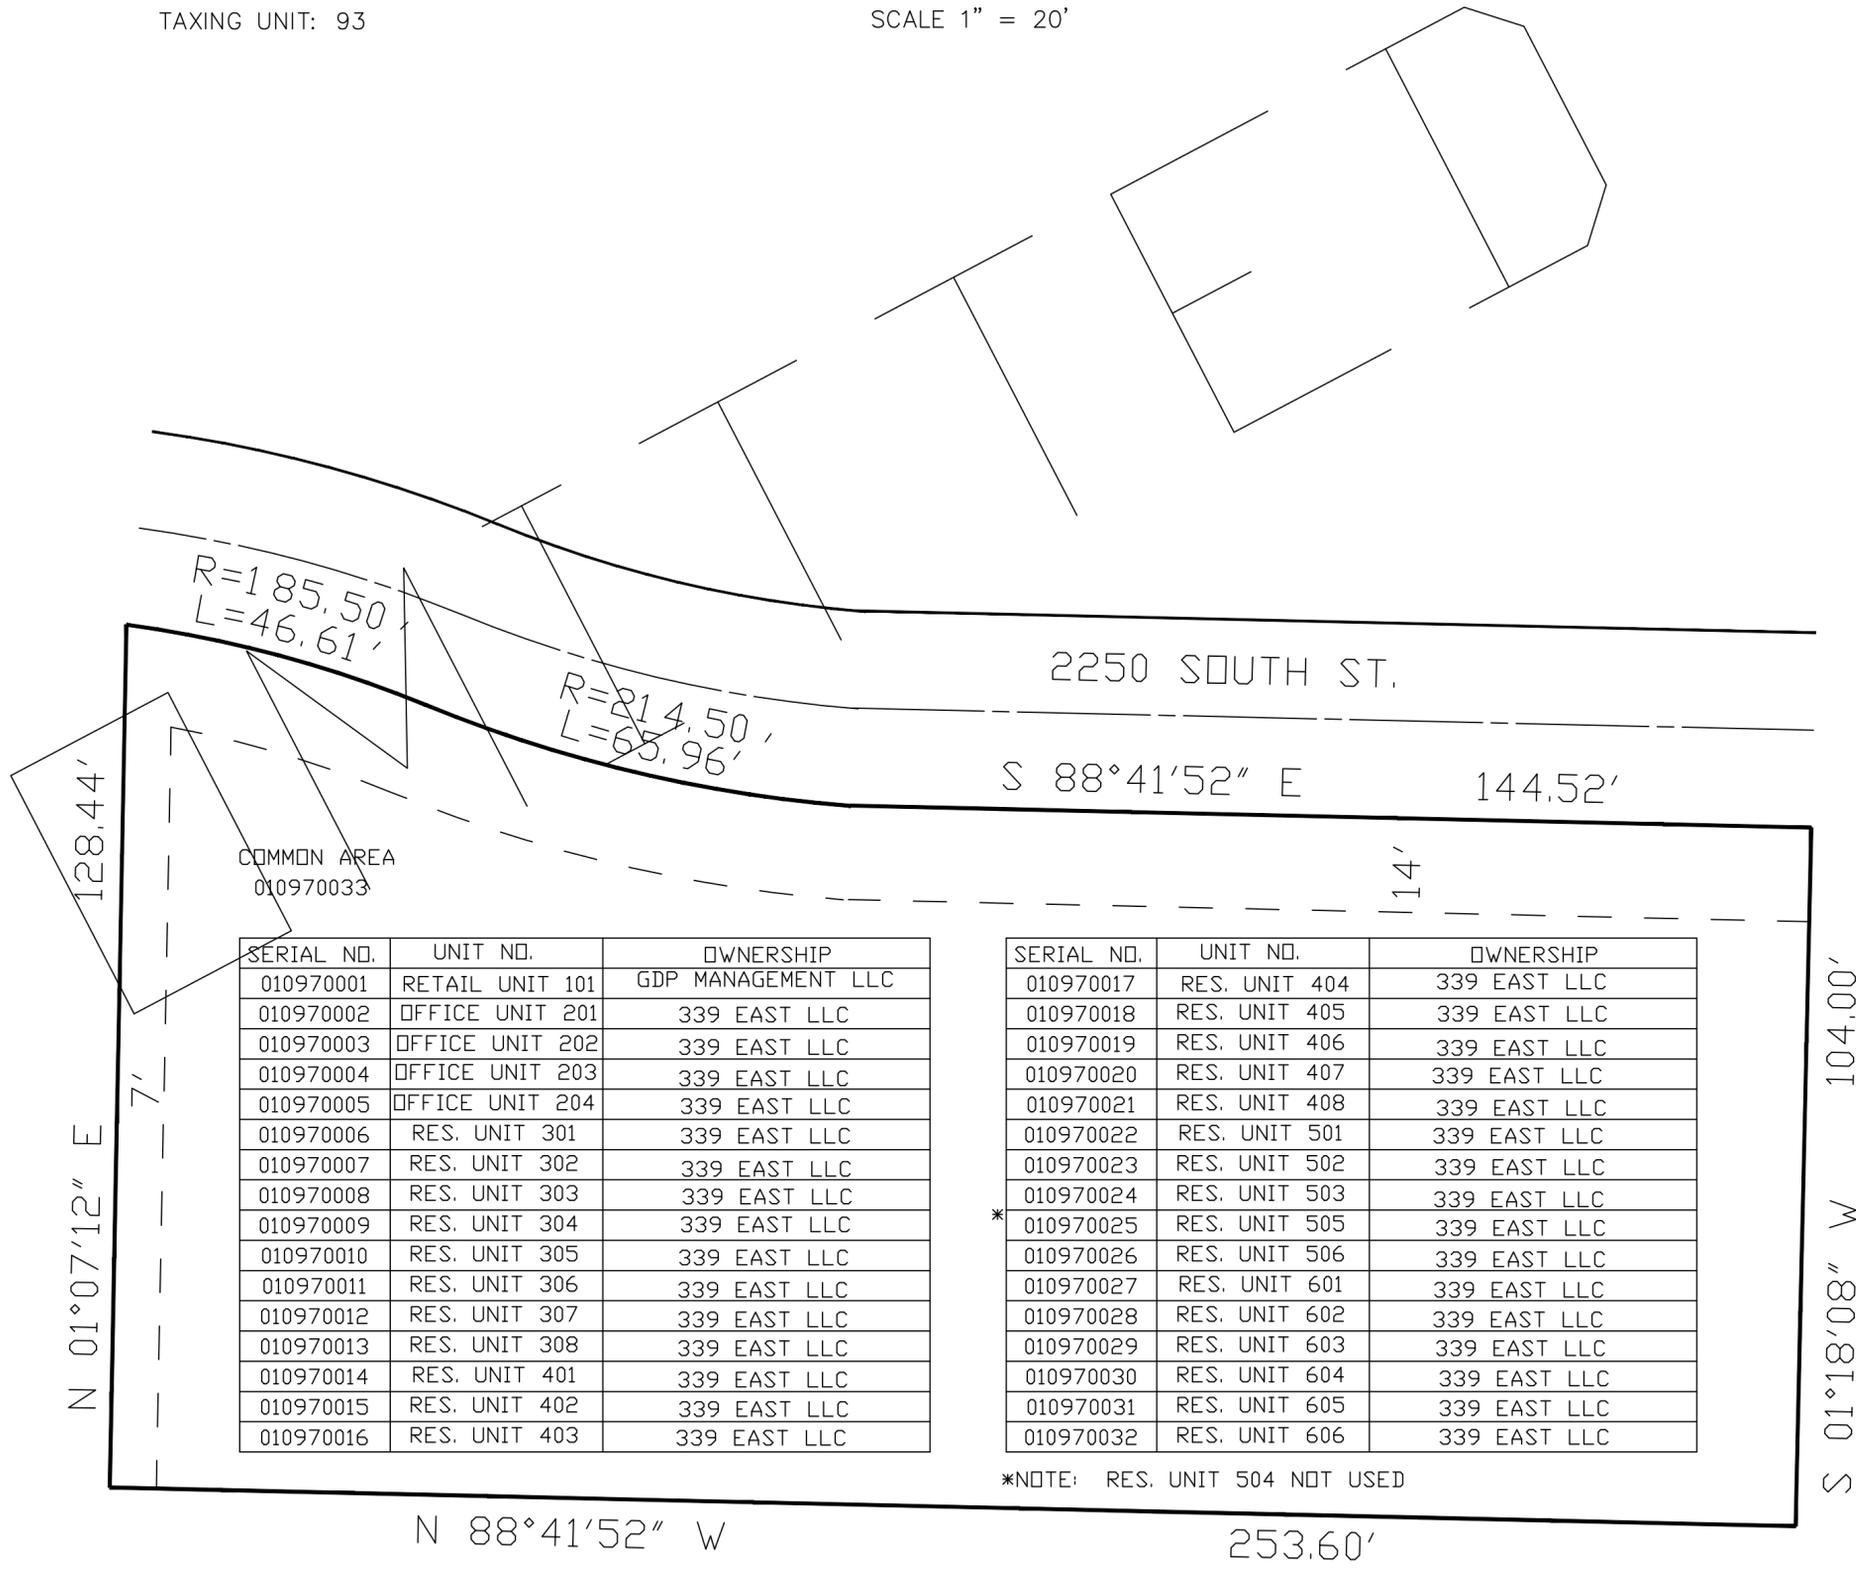

SERIAL NO.	UNIT NO.	OWNERSHIP
010970001	RETAIL UNIT 101	GDP MANAGEMENT LLC
010970002	OFFICE UNIT 201	339 EAST LLC
010970003	OFFICE UNIT 202	339 EAST LLC
010970004	OFFICE UNIT 203	339 EAST LLC
010970005	OFFICE UNIT 204	339 EAST LLC
010970006	RES. UNIT 301	339 EAST LLC
010970007	RES. UNIT 302	339 EAST LLC
010970008	RES. UNIT 303	339 EAST LLC
010970009	RES. UNIT 304	339 EAST LLC
010970010	RES. UNIT 305	339 EAST LLC
010970011	RES. UNIT 306	339 EAST LLC
010970012	RES. UNIT 307	339 EAST LLC
010970013	RES. UNIT 308	339 EAST LLC
010970014	RES. UNIT 401	339 EAST LLC
010970015	RES. UNIT 402	339 EAST LLC
010970016	RES. UNIT 403	339 EAST LLC

SERIAL NO.	UNIT NO.	OWNERSHIP
010970017	RES. UNIT 404	339 EAST LLC
010970018	RES. UNIT 405	339 EAST LLC
010970019	RES. UNIT 406	339 EAST LLC
010970020	RES. UNIT 407	339 EAST LLC
010970021	RES. UNIT 408	339 EAST LLC
010970022	RES. UNIT 501	339 EAST LLC
010970023	RES. UNIT 502	339 EAST LLC
010970024	RES. UNIT 503	339 EAST LLC
* 010970025	RES. UNIT 505	339 EAST LLC
010970026	RES. UNIT 506	339 EAST LLC
010970027	RES. UNIT 601	339 EAST LLC
010970028	RES. UNIT 602	339 EAST LLC
010970029	RES. UNIT 603	339 EAST LLC
010970030	RES. UNIT 604	339 EAST LLC
010970031	RES. UNIT 605	339 EAST LLC
010970032	RES. UNIT 606	339 EAST LLC

*NOTE: RES. UNIT 504 NOT USED

FOR COMPLETE ENG DATA SEE
 ORIGINAL DEDICATION PLAT IN
 BOOK 63, PAGES 60-67 OF RECORDS.

SEE PAGE 95