


PART OF SECTION 29, T.6N., R.1W., S.L.B. & M.  
**THE JUNCTION CONDOMINIUMS**

IN OGDEN CITY

TAXING UNIT: 93

SCALE 1" = 40'

SEE PAGE 789

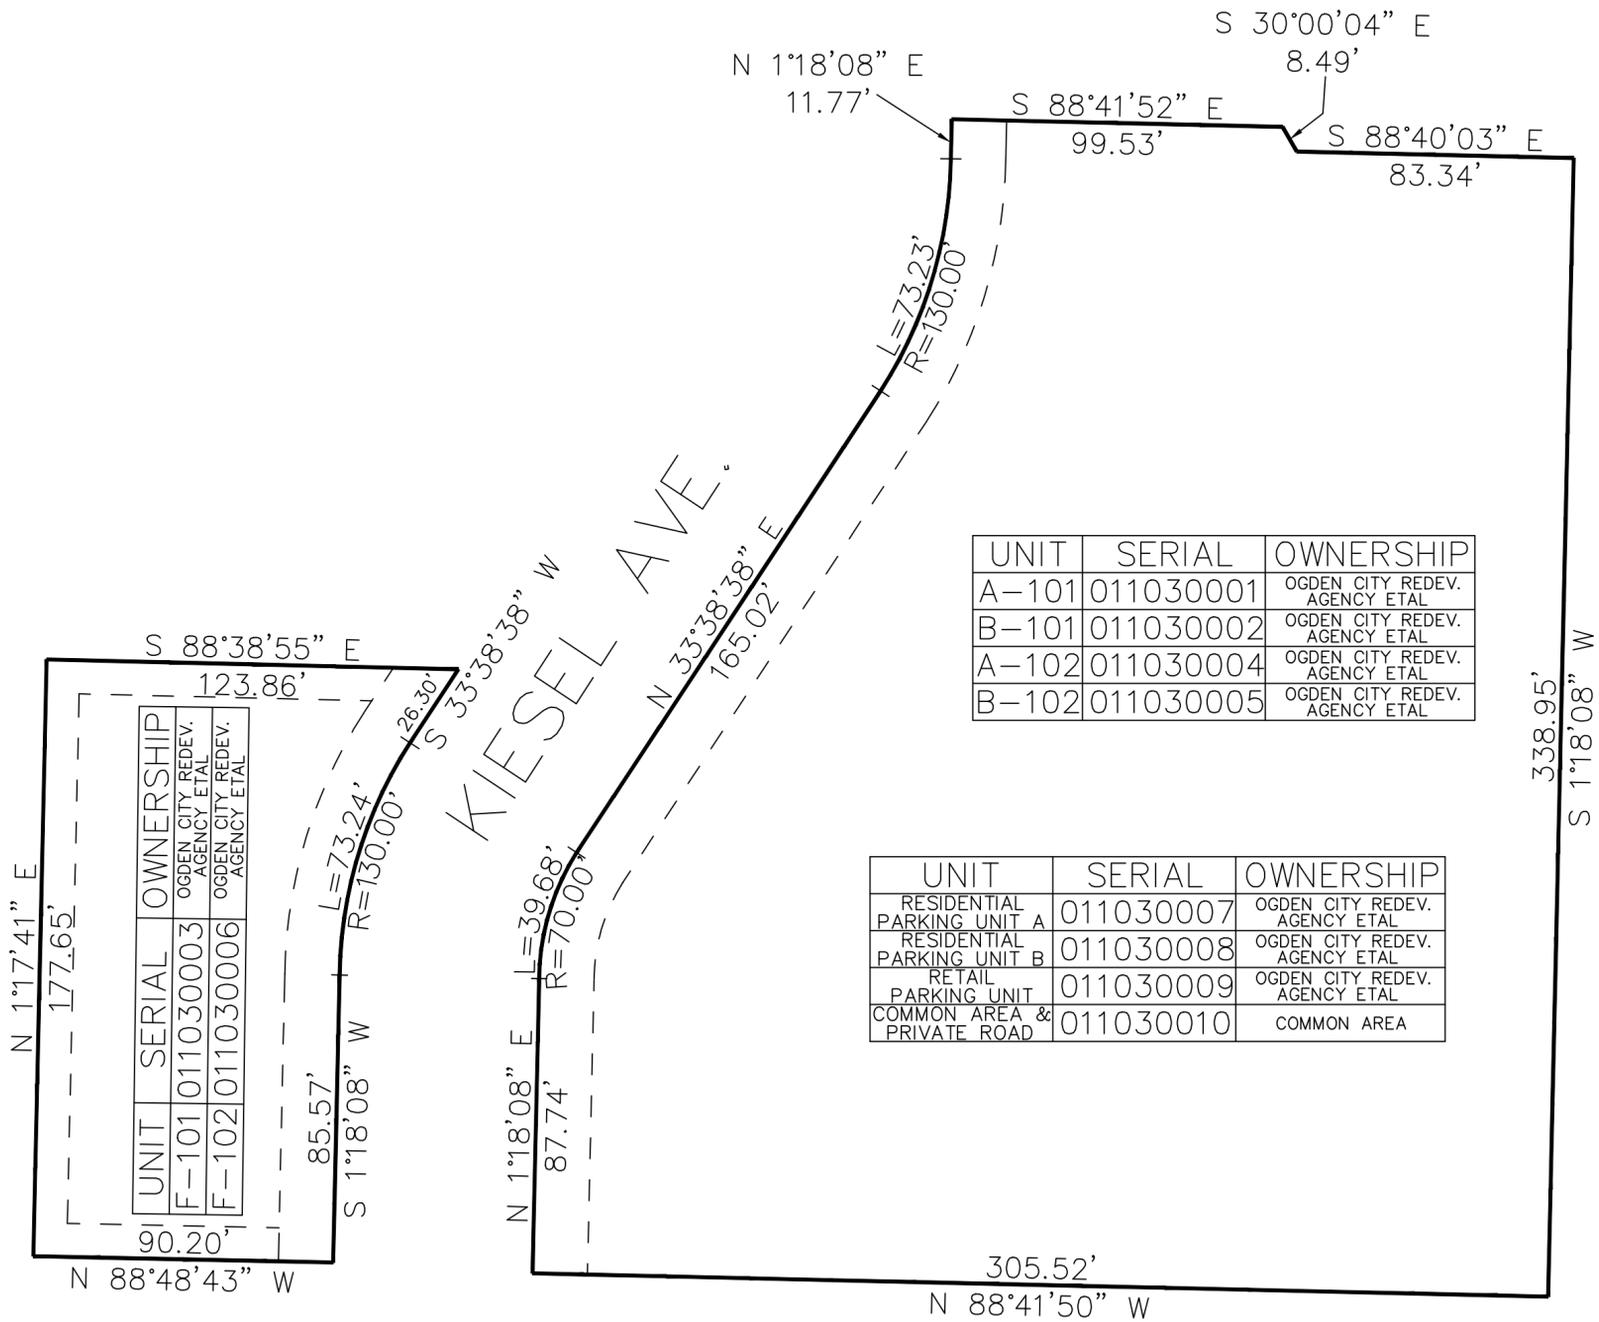

UNIT	SERIAL	OWNERSHIP
A-101	011030001	OGDEN CITY REDEV. AGENCY ETAL
B-101	011030002	OGDEN CITY REDEV. AGENCY ETAL
A-102	011030004	OGDEN CITY REDEV. AGENCY ETAL
B-102	011030005	OGDEN CITY REDEV. AGENCY ETAL

UNIT	SERIAL	OWNERSHIP
RESIDENTIAL PARKING UNIT A	011030007	OGDEN CITY REDEV. AGENCY ETAL
RESIDENTIAL PARKING UNIT B	011030008	OGDEN CITY REDEV. AGENCY ETAL
RETAIL PARKING UNIT	011030009	OGDEN CITY REDEV. AGENCY ETAL
COMMON AREA & PRIVATE ROAD	011030010	COMMON AREA

10' UTILITY & DRAINAGE EASEMENTS EACH SIDE OF PROPERTY LINES AS INDICATED BY DASHED LINES EXCEPT AS OTHERWISE SHOWN.

FOR COMPLETE ENG DATA SEE ORIGINAL DEDICATION PLAT IN BOOK 69, PAGE 20 OF RECORDS.