

PART OF THE NE.1/4, OF SECTION 29, T.6N., R.1W., S.L.B. & M.
PARK WALK SUBDIVISION

TAXING UNIT: 368


IN OGDEN CITY
SCALE 1" = 80'

SEE PAGE 43

20th STREET

SEE PAGE 43

GRANT AVE

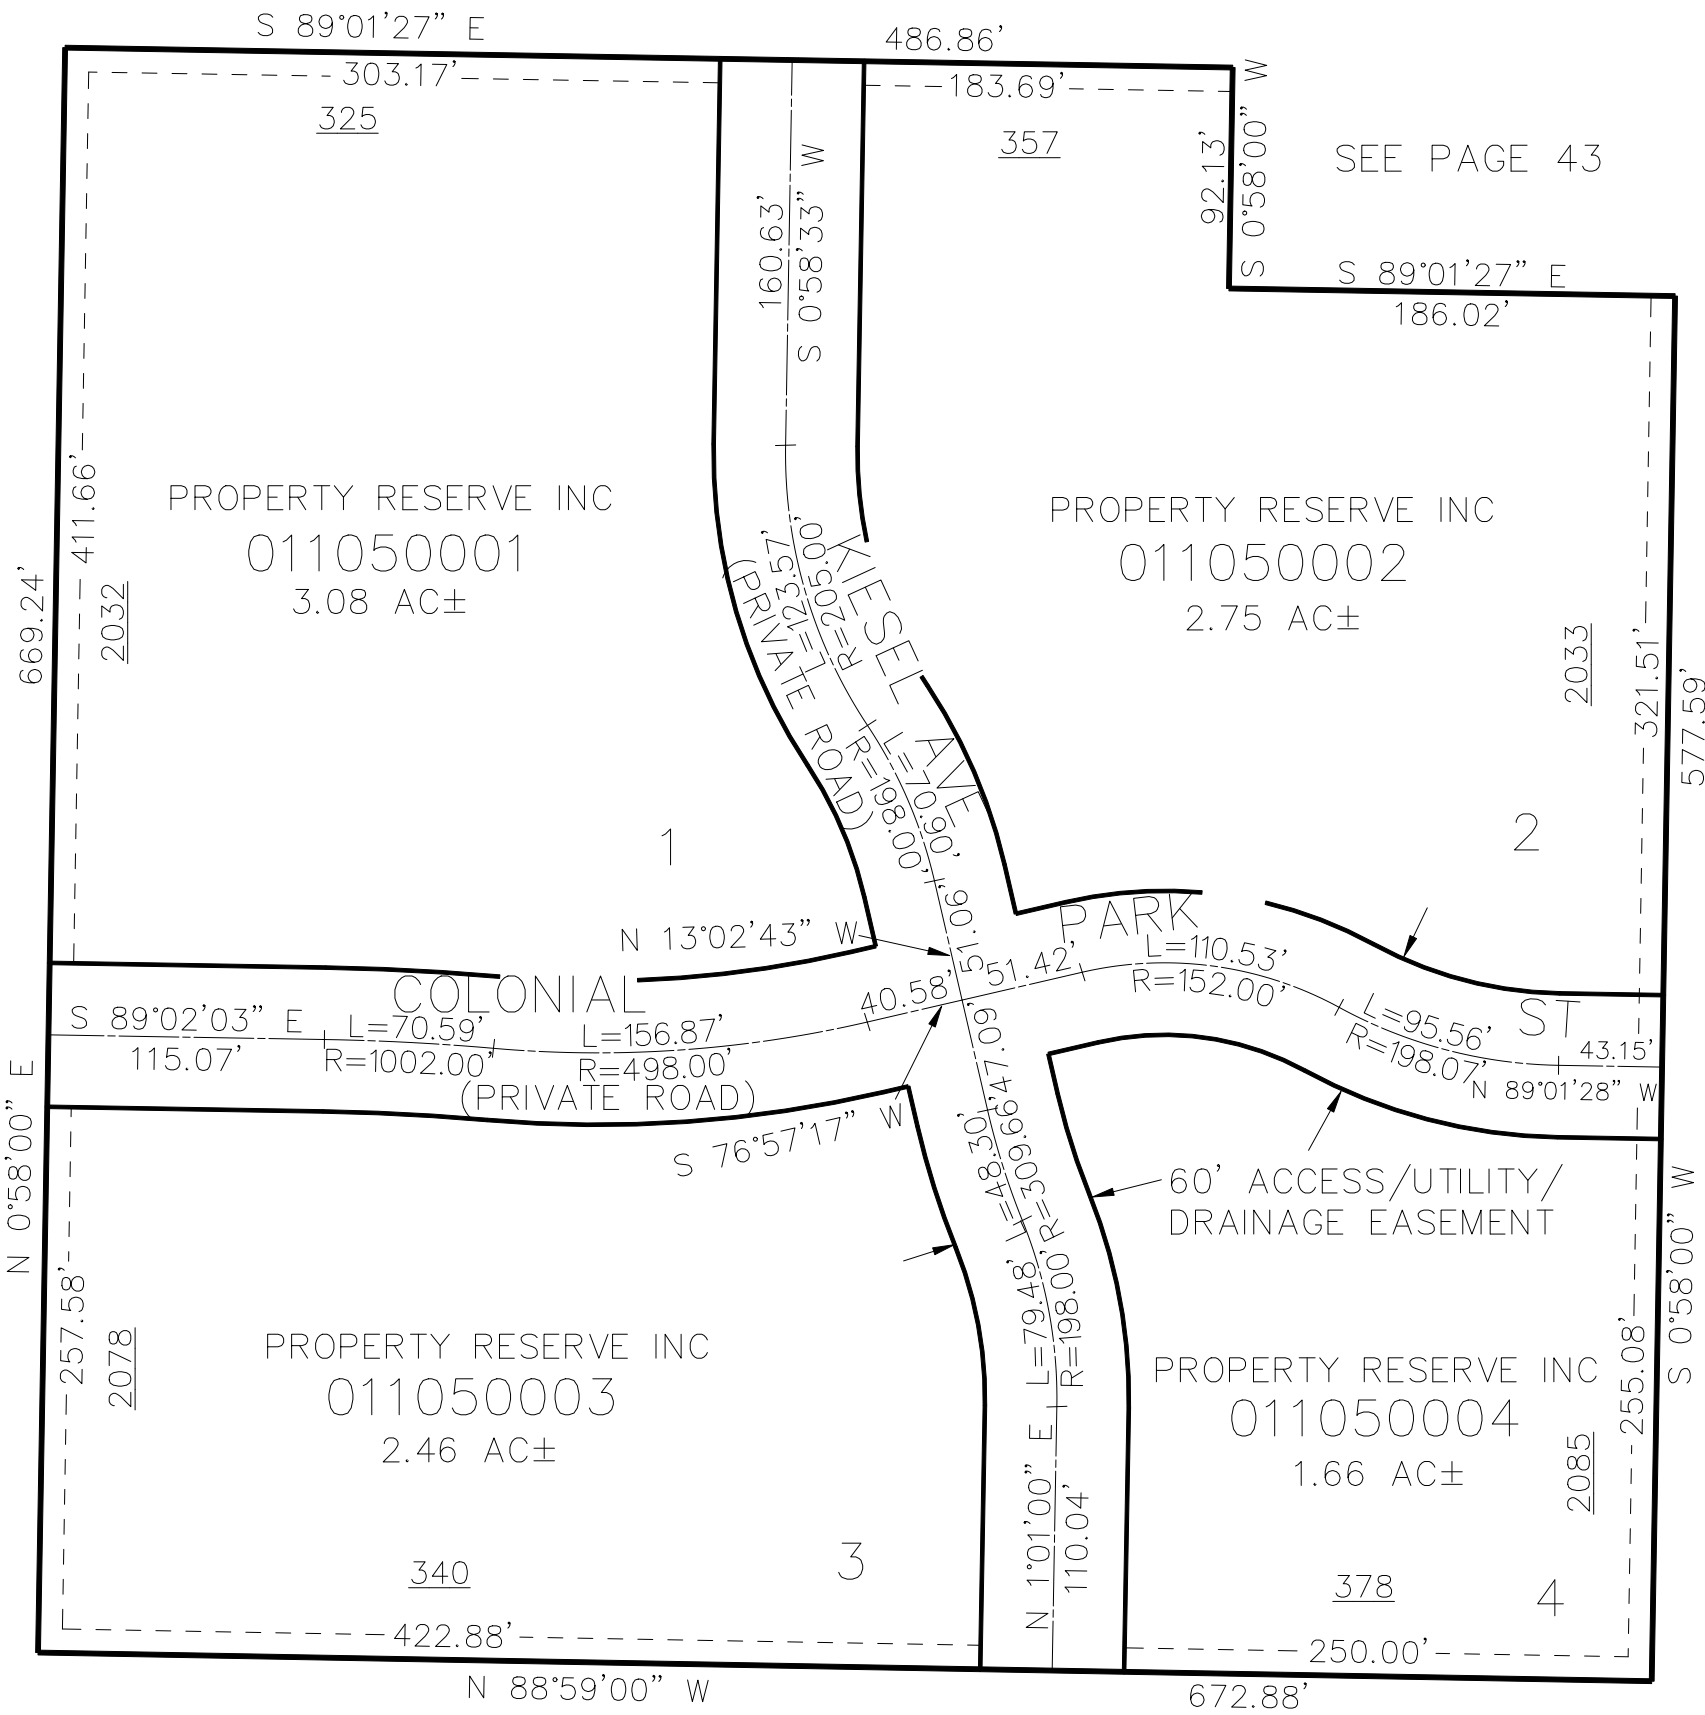

SEE PAGE 43

WASHINGTON BLVD

21ST STREET

SEE PAGE 43

10' UTILITY & DRAINAGE EASEMENTS EACH
SIDE OF PROPERTY LINES AS INDICATED
BY DASHED LINES EXCEPT AS OTHERWISE
SHOWN.

FOR COMPLETE ENG DATA SEE
ORIGINAL DEDICATION PLAT IN
BOOK 69, PAGE 86 OF RECORDS.