


PART OF THE SW.1/4, OF SECTION 28, T.6N., R.1W., S.L.B. & M.

109

WEBER COMMONS CONDOMINIUMS

IN OGDEN CITY
SCALE 1" = 40'

TAXING UNIT: 25

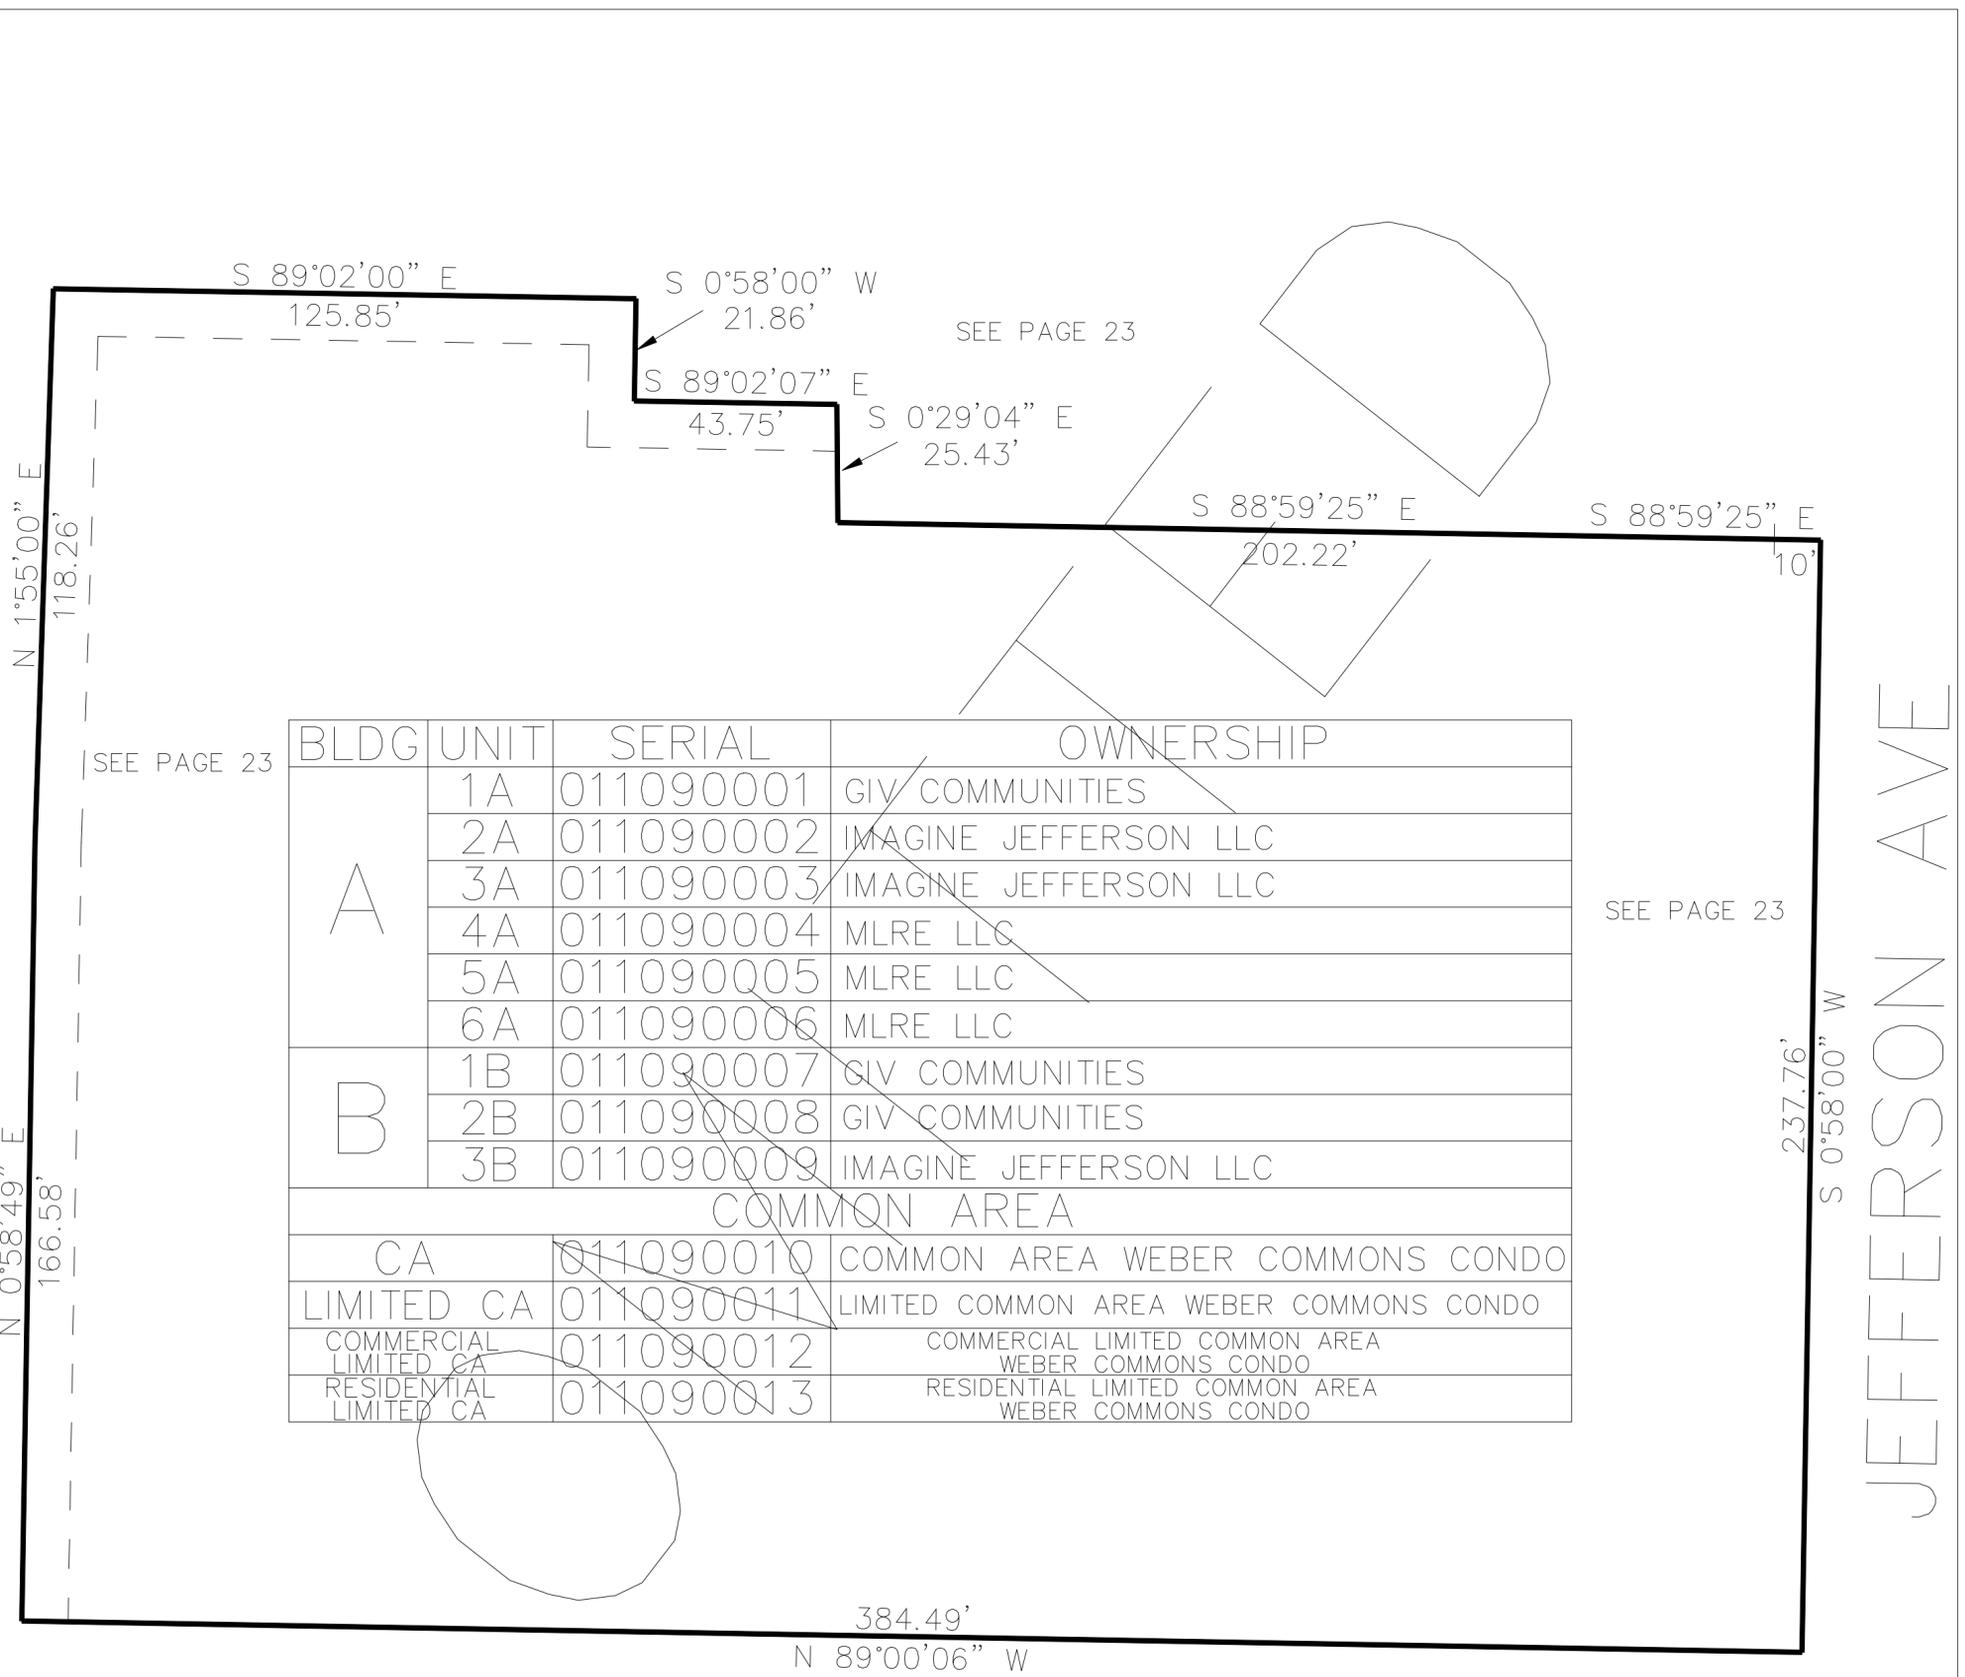

BLDG	UNIT	SERIAL	OWNERSHIP
A	1A	011090001	GIV COMMUNITIES
	2A	011090002	IMAGINE JEFFERSON LLC
	3A	011090003	IMAGINE JEFFERSON LLC
	4A	011090004	MLRE LLC
	5A	011090005	MLRE LLC
	6A	011090006	MLRE LLC
B	1B	011090007	GIV COMMUNITIES
	2B	011090008	GIV COMMUNITIES
	3B	011090009	IMAGINE JEFFERSON LLC
COMMON AREA			
CA		011090010	COMMON AREA WEBER COMMONS CONDO
LIMITED CA		011090011	LIMITED COMMON AREA WEBER COMMONS CONDO
COMMERCIAL LIMITED CA		011090012	COMMERCIAL LIMITED COMMON AREA WEBER COMMONS CONDO
RESIDENTIAL LIMITED CA		011090013	RESIDENTIAL LIMITED COMMON AREA WEBER COMMONS CONDO

10' UTILITY & DRAINAGE EASEMENTS EACH SIDE OF PROPERTY LINES AS INDICATED BY DASHED LINES EXCEPT AS OTHERWISE SHOWN.

SEE PAGE 23

FOR COMPLETE ENG DATA SEE ORIGINAL DEDICATION PLAT IN BOOK 73, PAGE 65-67 OF RECORDS.