

PART OF SECTION 32, T.6N., R.1W., S.L.B. & M.
LINCOLN COTTAGES PHASE 1

110


TAXING UNIT: 375

IN OGDEN CITY
SCALE 1" = 30'

SEE PAGE 6

27TH STREET

SEE PAGE 6

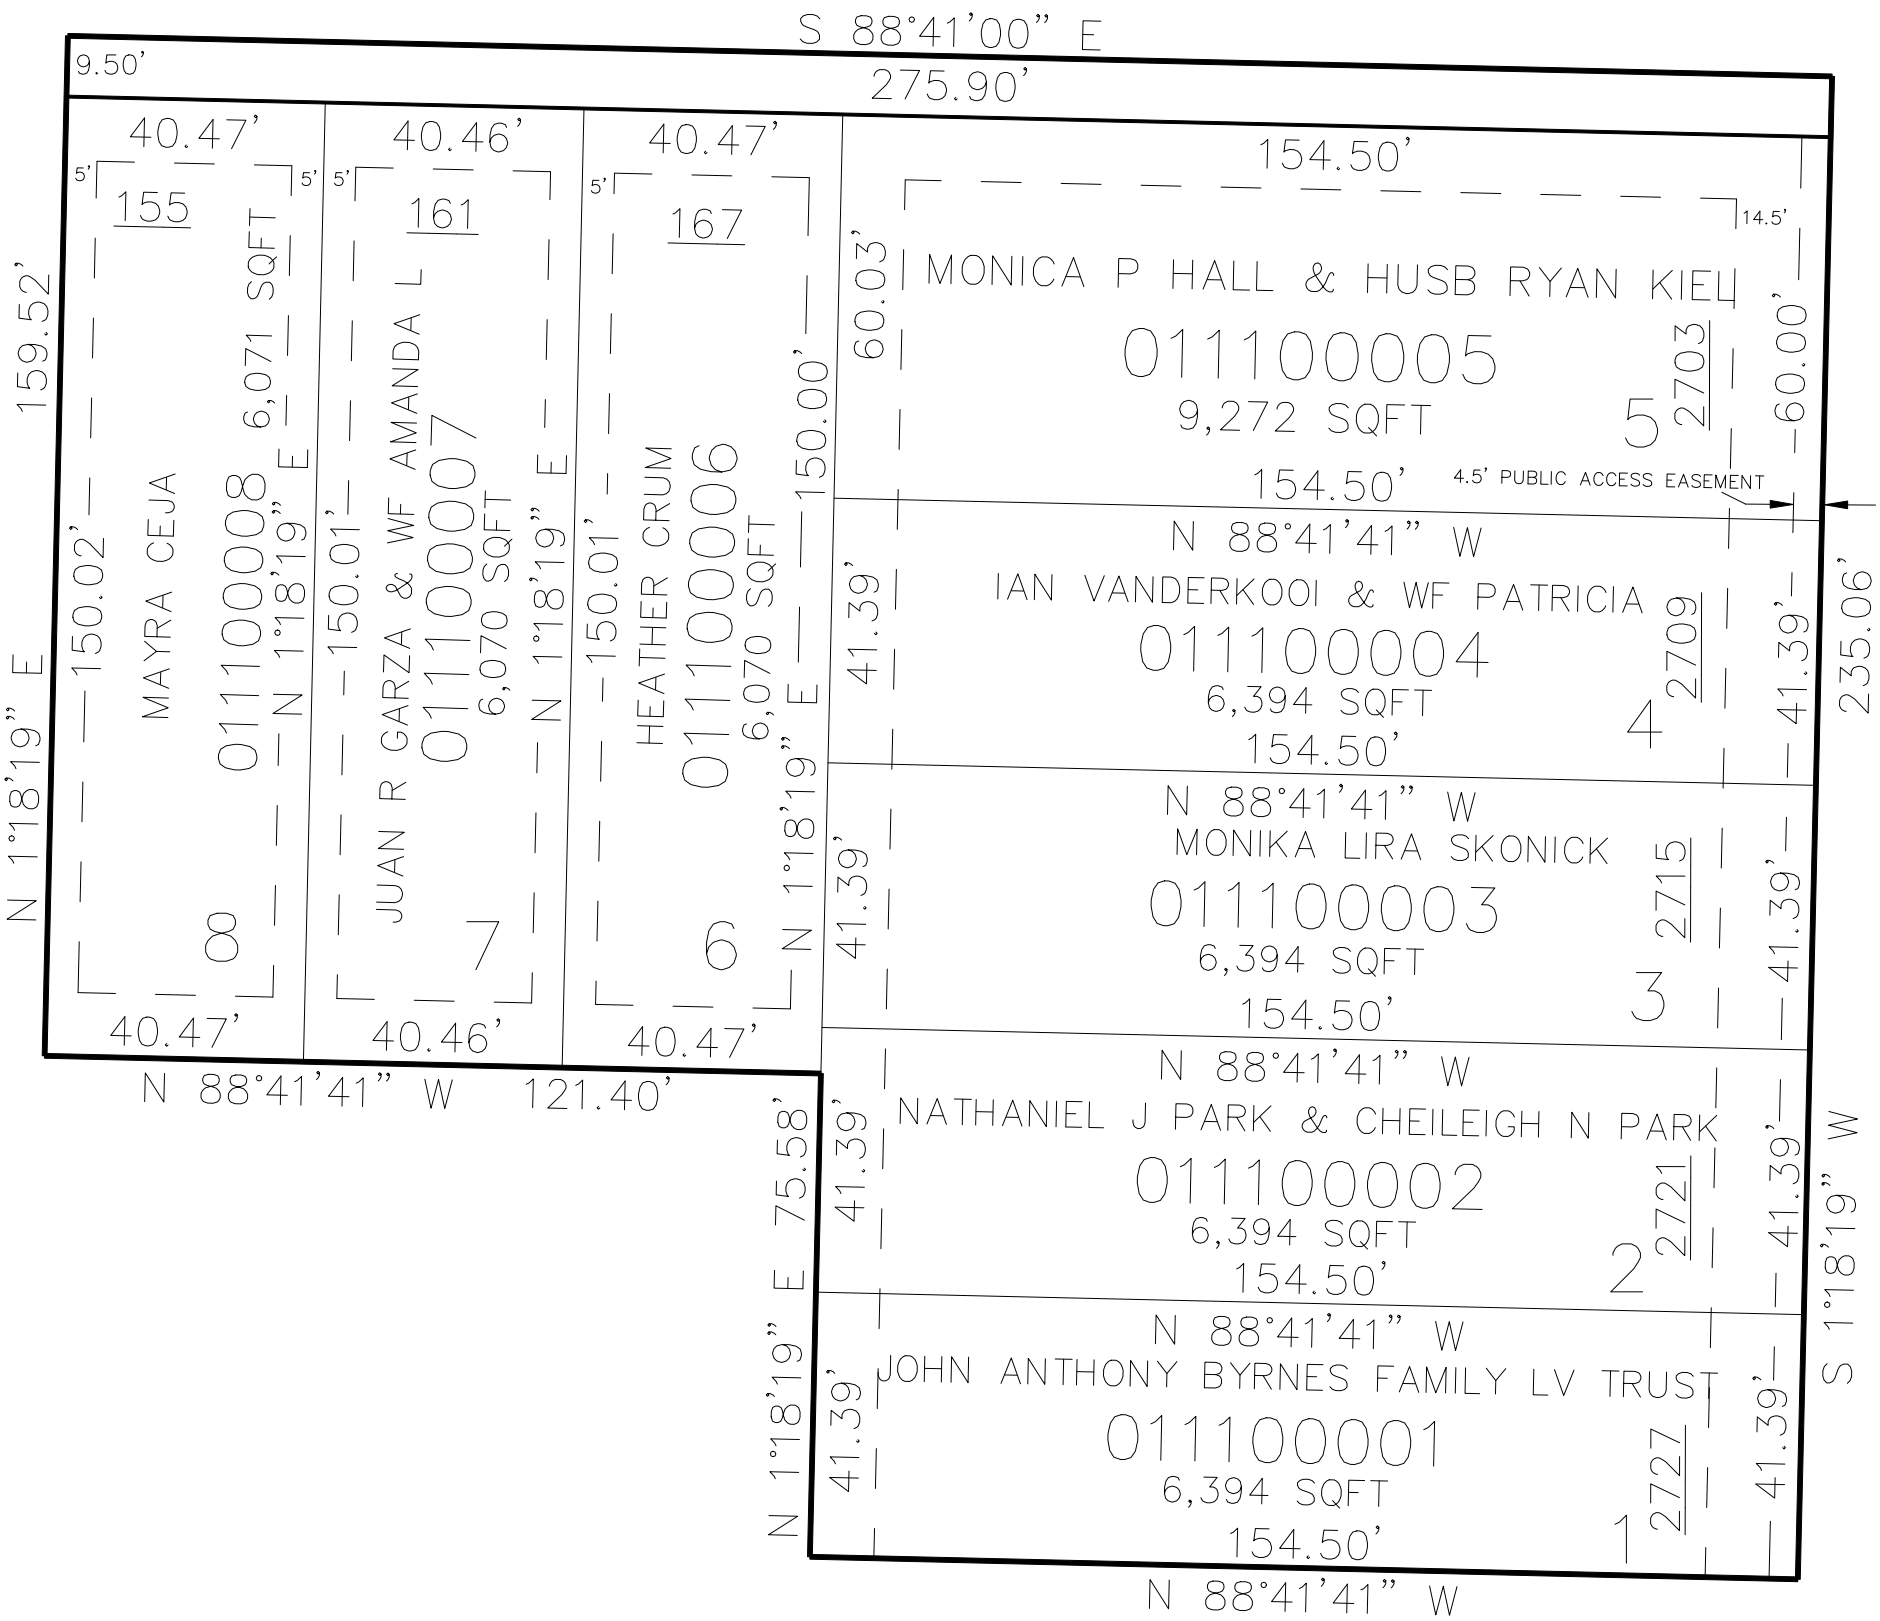

SEE PAGE 5

SEE PAGE 87

10' UTILITY & DRAINAGE EASEMENTS EACH
SIDE OF PROPERTY LINES AS INDICATED
BY DASHED LINES EXCEPT AS OTHERWISE
SHOWN.

ADDRESS AFFIDAVIT E#3035626-E#3035633

FOR COMPLETE ENG DATA SEE
ORIGINAL DEDICATION PLAT IN
BOOK 73, PAGE 89 OF RECORDS.