

PART OF BLOCK 39, PLAT A, OGDEN CITY SURVEY
OGDEN CITY ENTERTAINMENT SUB PH 2 LOT 8B 1ST AMD


IN OGDEN CITY
SCALE 1" = 30'

TAXING UNIT: 93

SEE PAGE 106

2250 SOUTH ST

S 88°41'52" E 226.24'

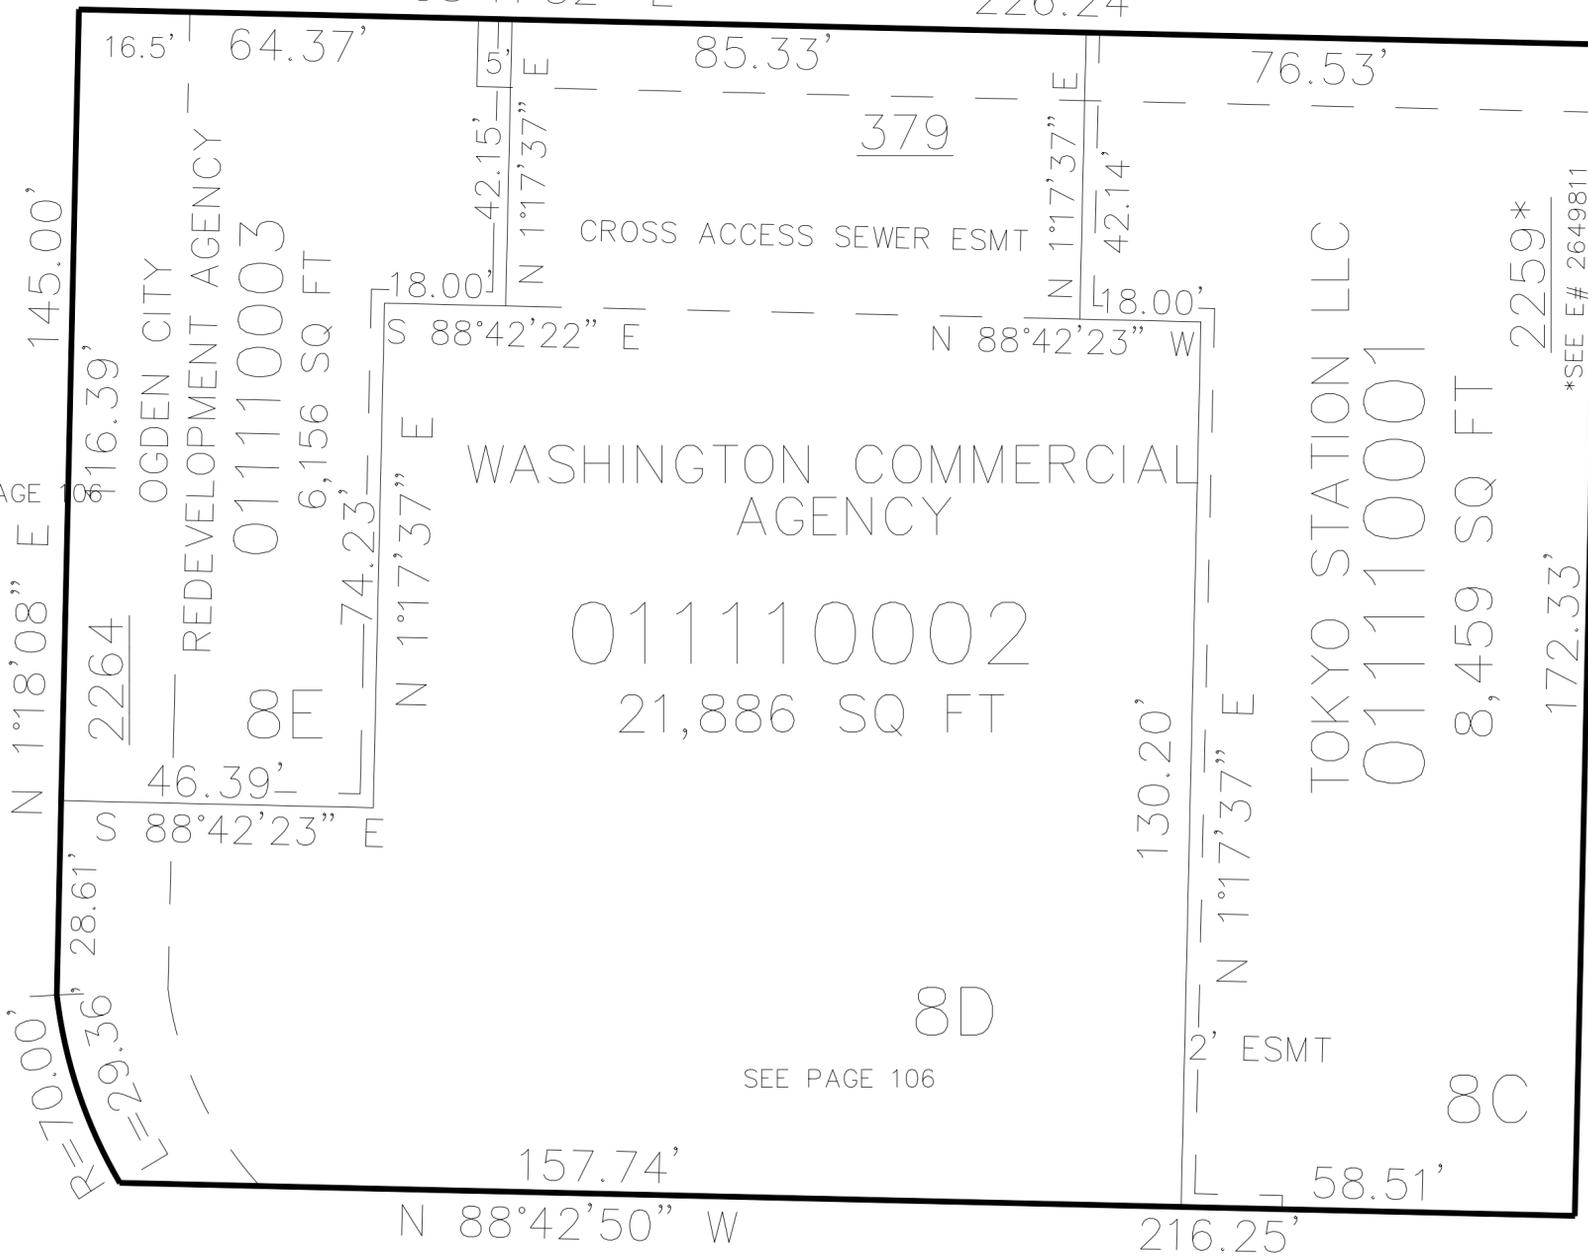

SEE PAGE 106

*SEE E# 2649811

10' UTILITY & DRAINAGE EASEMENTS EACH SIDE OF PROPERTY LINES AS INDICATED BY DASHED LINES EXCEPT AS OTHERWISE SHOWN.

FOR COMPLETE ENG DATA SEE ORIGINAL DEDICATION PLAT IN BOOK 74 PAGE 27 OF RECORDS.