

PART OF BLOCK 39, PLAT A, OGDEN CITY SURVEY
OGDEN CITY ENTERTAINMENT SUB PH 2 LOT 8B 1ST AMD

111


TAXING UNIT: 93

IN OGDEN CITY
SCALE 1" = 30'

SEE PAGE 106

2250 SOUTH ST

SEE PAGE 106

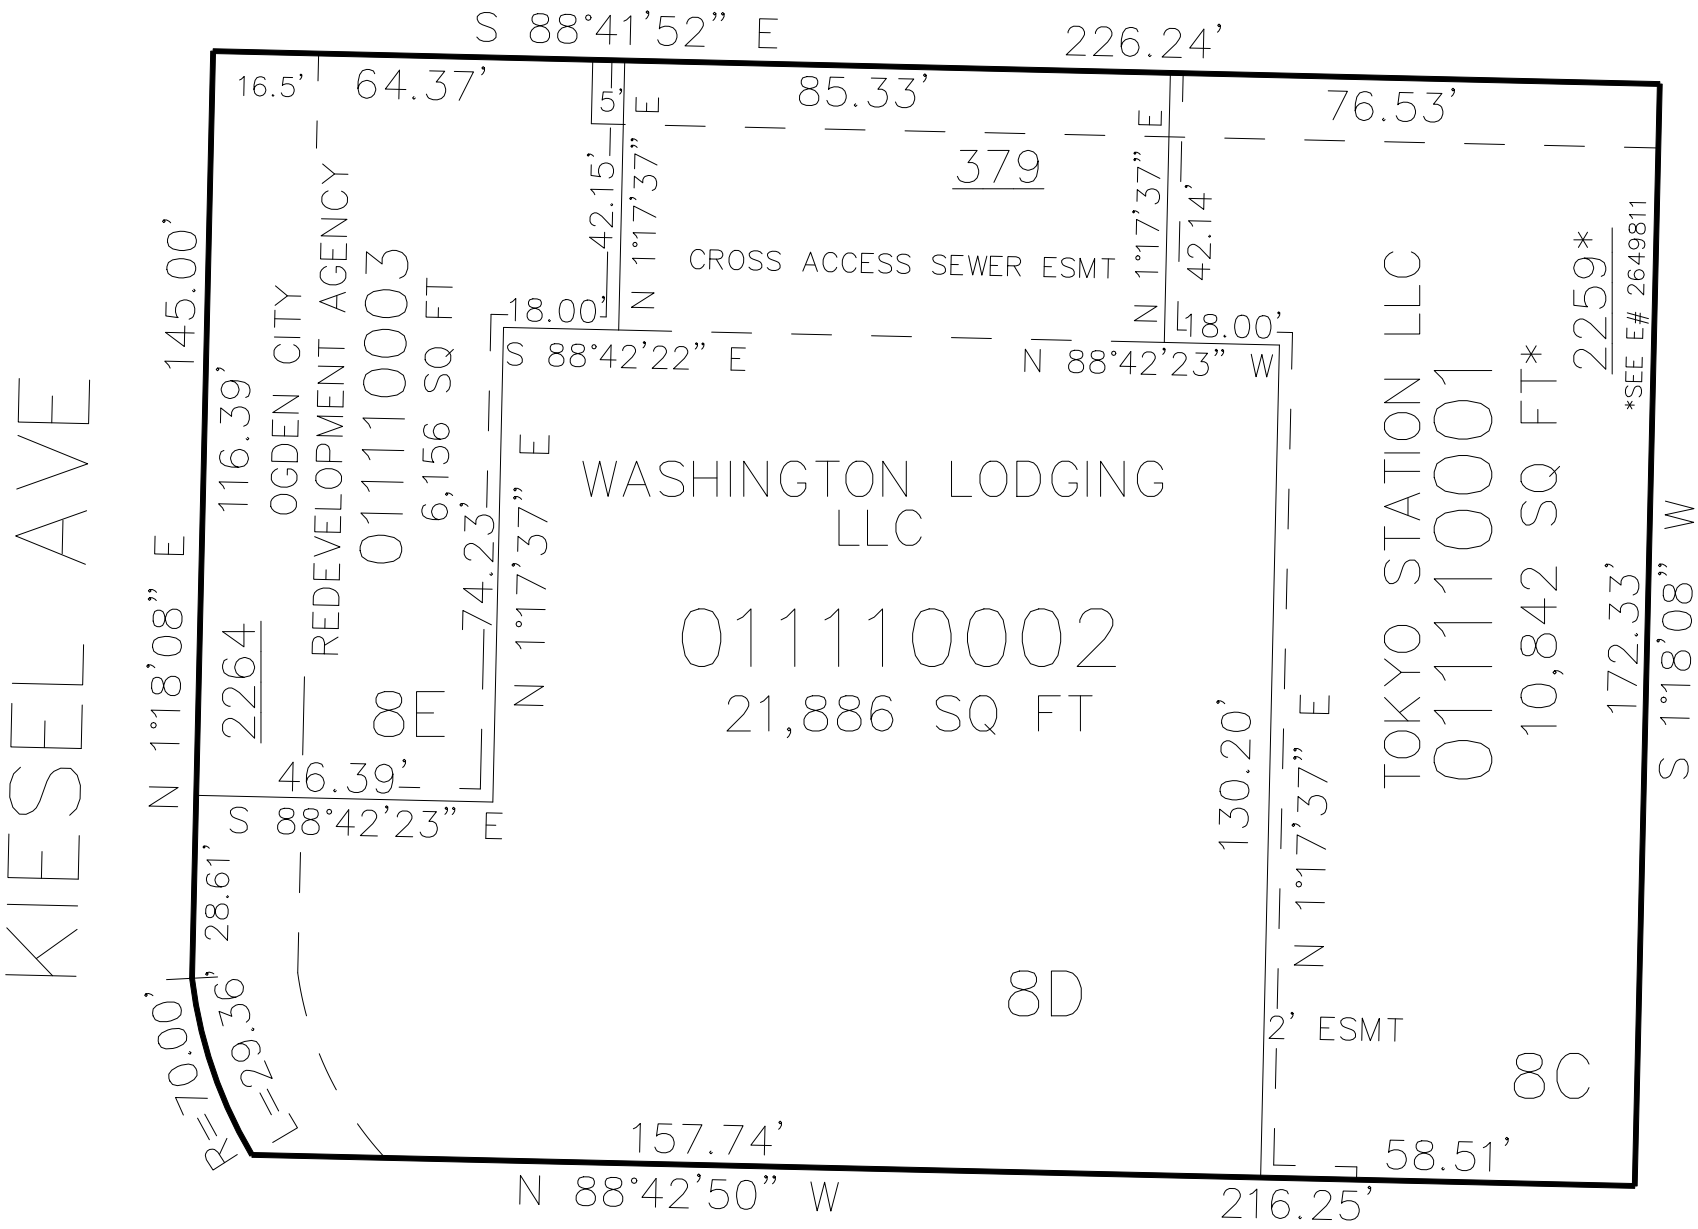

SEE PAGE 106

*AFFIDAVIT E#2644701

SEE PAGE 106

10' UTILITY & DRAINAGE EASEMENTS EACH
SIDE OF PROPERTY LINES AS INDICATED
BY DASHED LINES EXCEPT AS OTHERWISE
SHOWN.

FOR COMPLETE ENG DATA SEE
ORIGINAL DEDICATION PLAT IN
BOOK 74 PAGE 27 OF RECORDS.