

PART OF BLOCK 39, PLAT A, OGDEN CITY SURVEY  
OGDEN CITY ENTERTAINMENT SUB PH 2 LOT 8B 1ST AMD

111


TAXING UNIT: 93

IN OGDEN CITY  
SCALE 1" = 30'

SEE PAGE 106

2250 SOUTH ST

SEE PAGE 106

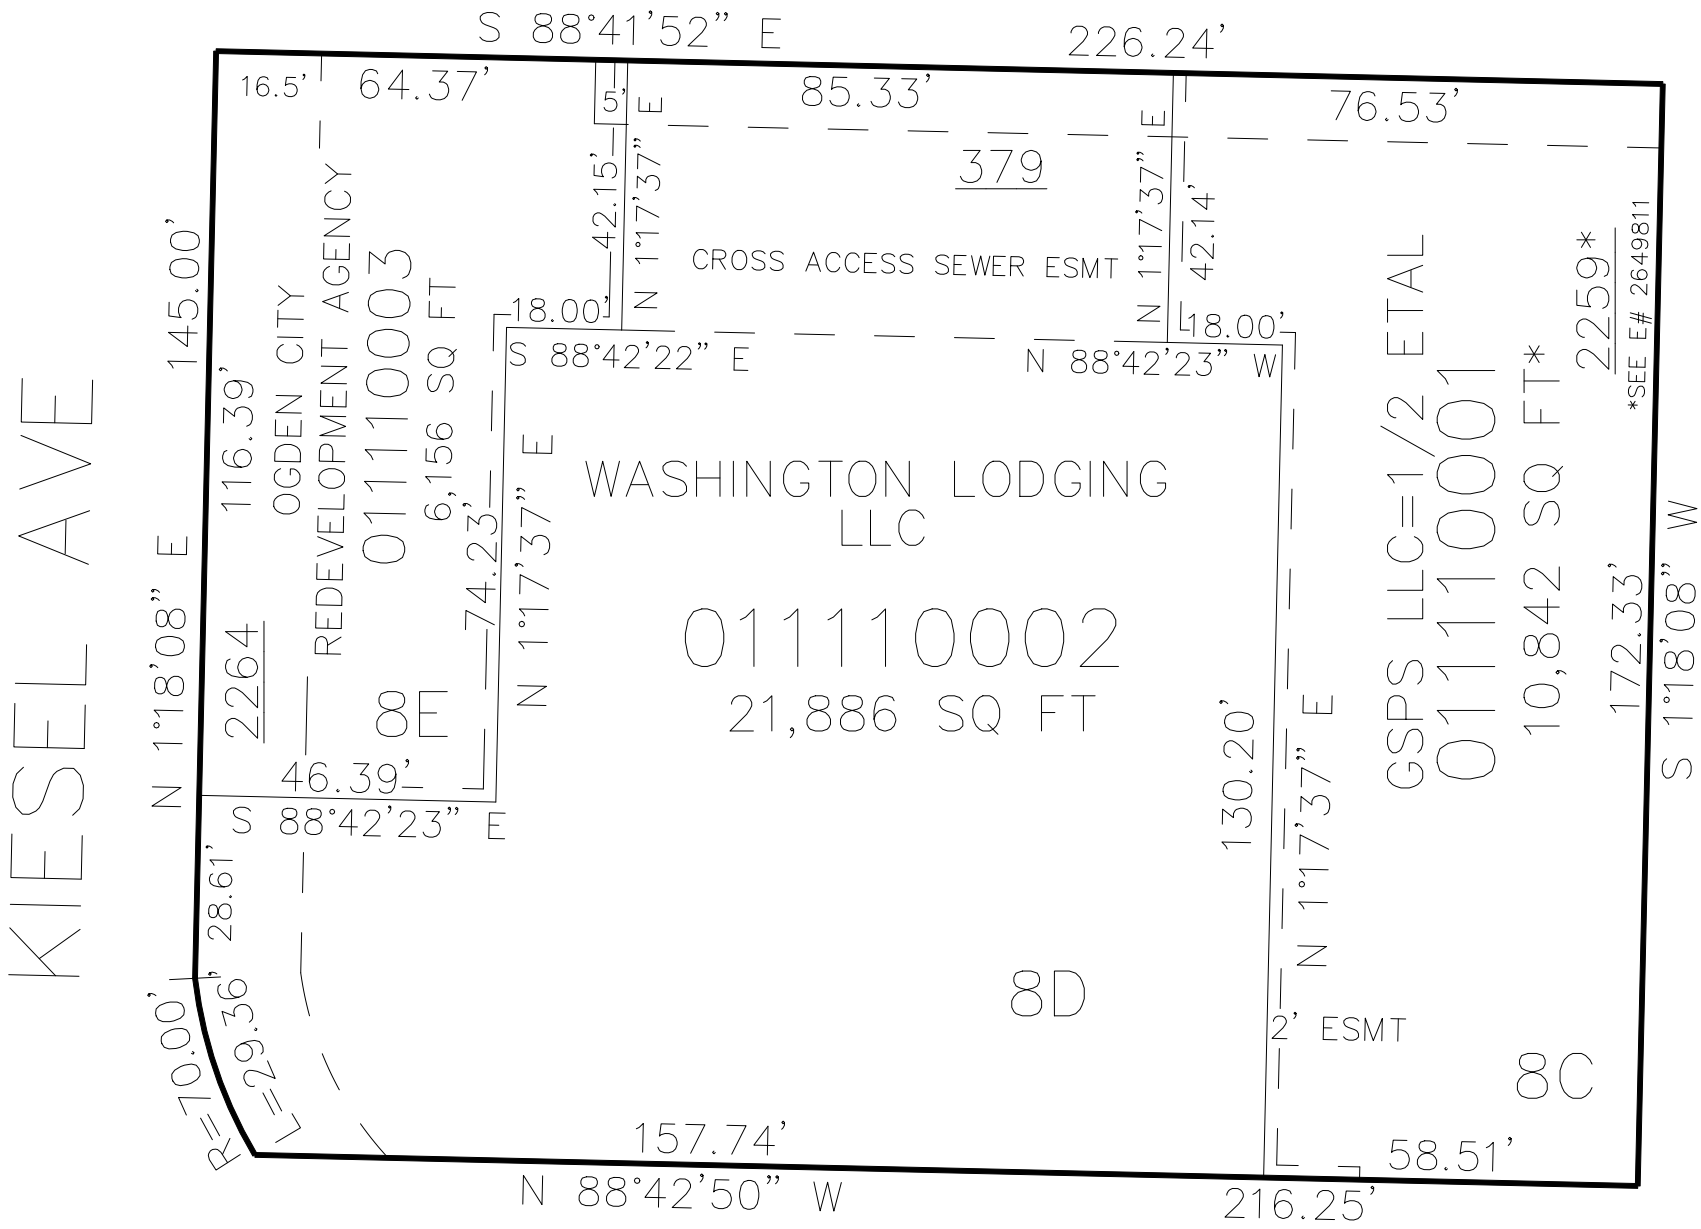

SEE PAGE 106

\*AFFIDAVIT E#2644701

SEE PAGE 106

10' UTILITY & DRAINAGE EASEMENTS EACH  
SIDE OF PROPERTY LINES AS INDICATED  
BY DASHED LINES EXCEPT AS OTHERWISE  
SHOWN.

FOR COMPLETE ENG DATA SEE  
ORIGINAL DEDICATION PLAT IN  
BOOK 74 PAGE 27 OF RECORDS.