


PART OF THE SW1/4, OF SECTION 28, T.6N., R.1W., S.L.B. & M.
WEBER COMMONS CONDOMINIUM AMD

IN OGDEN CITY
 SCALE 1" = 40'

TAXING UNIT: 25

SEE PAGE 23

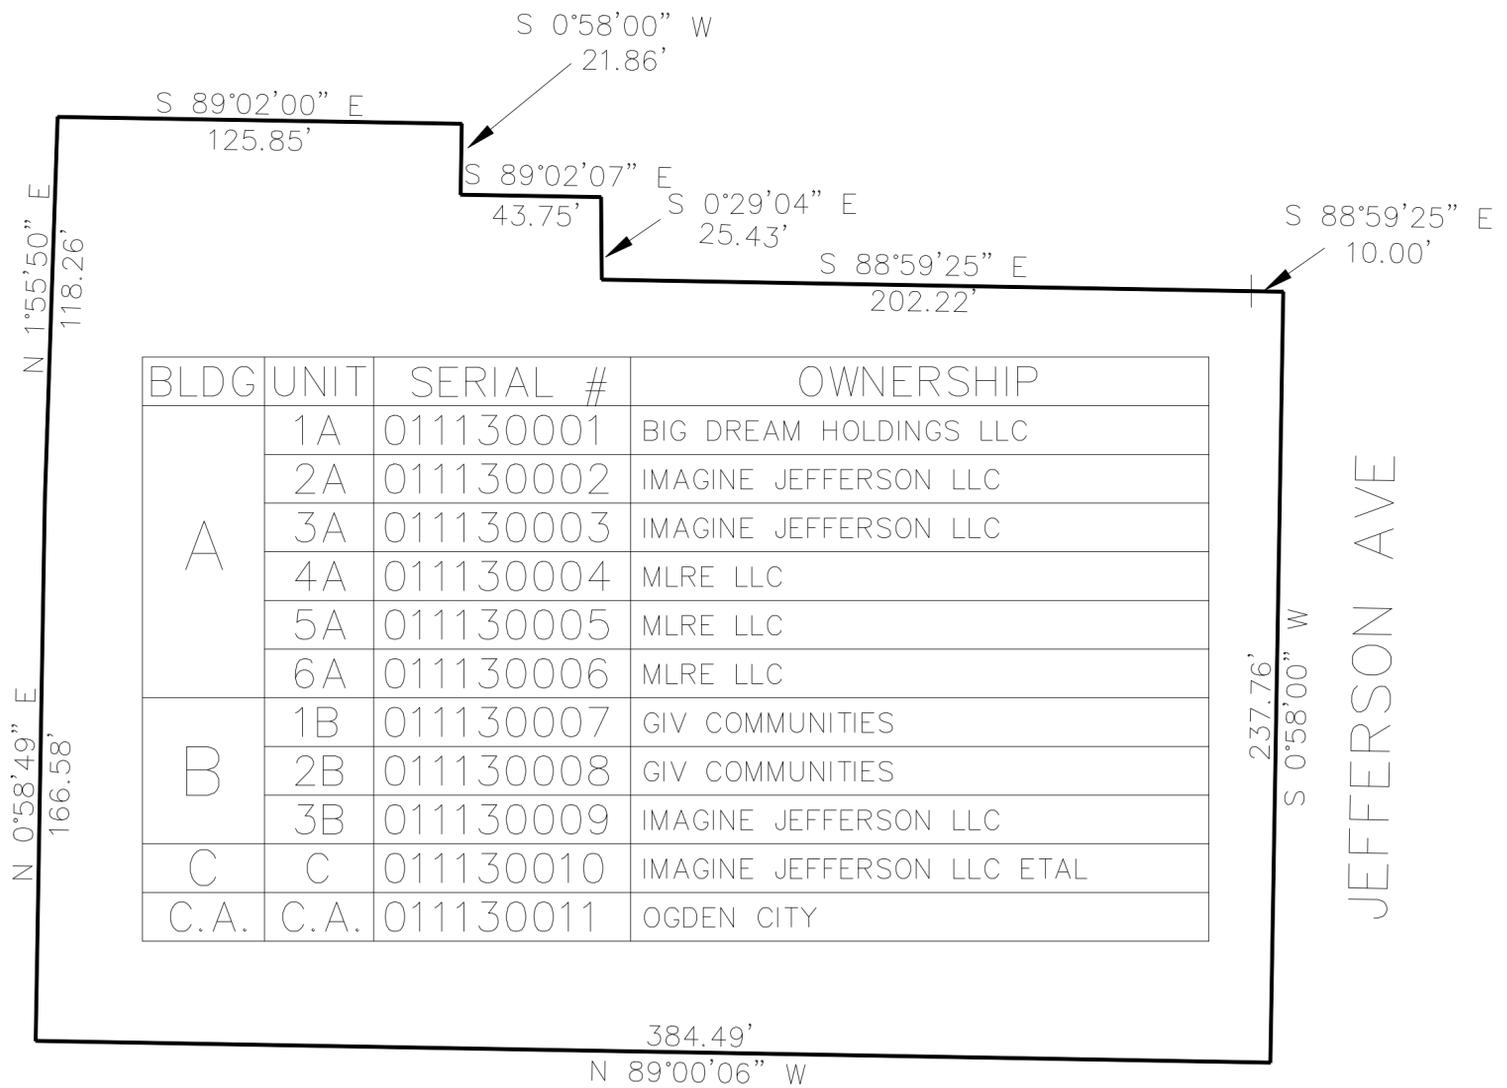

SEE PAGE 23

BLDG	UNIT	SERIAL #	OWNERSHIP
A	1A	011130001	BIG DREAM HOLDINGS LLC
	2A	011130002	IMAGINE JEFFERSON LLC
	3A	011130003	IMAGINE JEFFERSON LLC
	4A	011130004	MLRE LLC
	5A	011130005	MLRE LLC
	6A	011130006	MLRE LLC
B	1B	011130007	GIV COMMUNITIES
	2B	011130008	GIV COMMUNITIES
	3B	011130009	IMAGINE JEFFERSON LLC
C	C	011130010	IMAGINE JEFFERSON LLC ETAL
C.A.	C.A.	011130011	OGDEN CITY

25TH STREET

SEE PAGE 23

10' UTILITY & DRAINAGE EASEMENTS EACH
 SIDE OF PROPERTY LINES AS INDICATED
 BY DASHED LINES EXCEPT AS OTHERWISE
 SHOWN.

FOR COMPLETE ENG DATA SEE
 ORIGINAL DEDICATION PLAT IN
 BOOK 78, PAGE 11 OF RECORDS.