

PART OF THE BLOCK 40, PLAT A OF SECTION 29, T.6N., R.1W., S.L.B. & M.

114

# TOWER VIEW HEIGHTS SUBDIVISION


IN OGDEN CITY

TAXING UNIT: 482

SCALE 1" = 40'

WASHINGTON BOULEVARD

OGDEN AVENUE

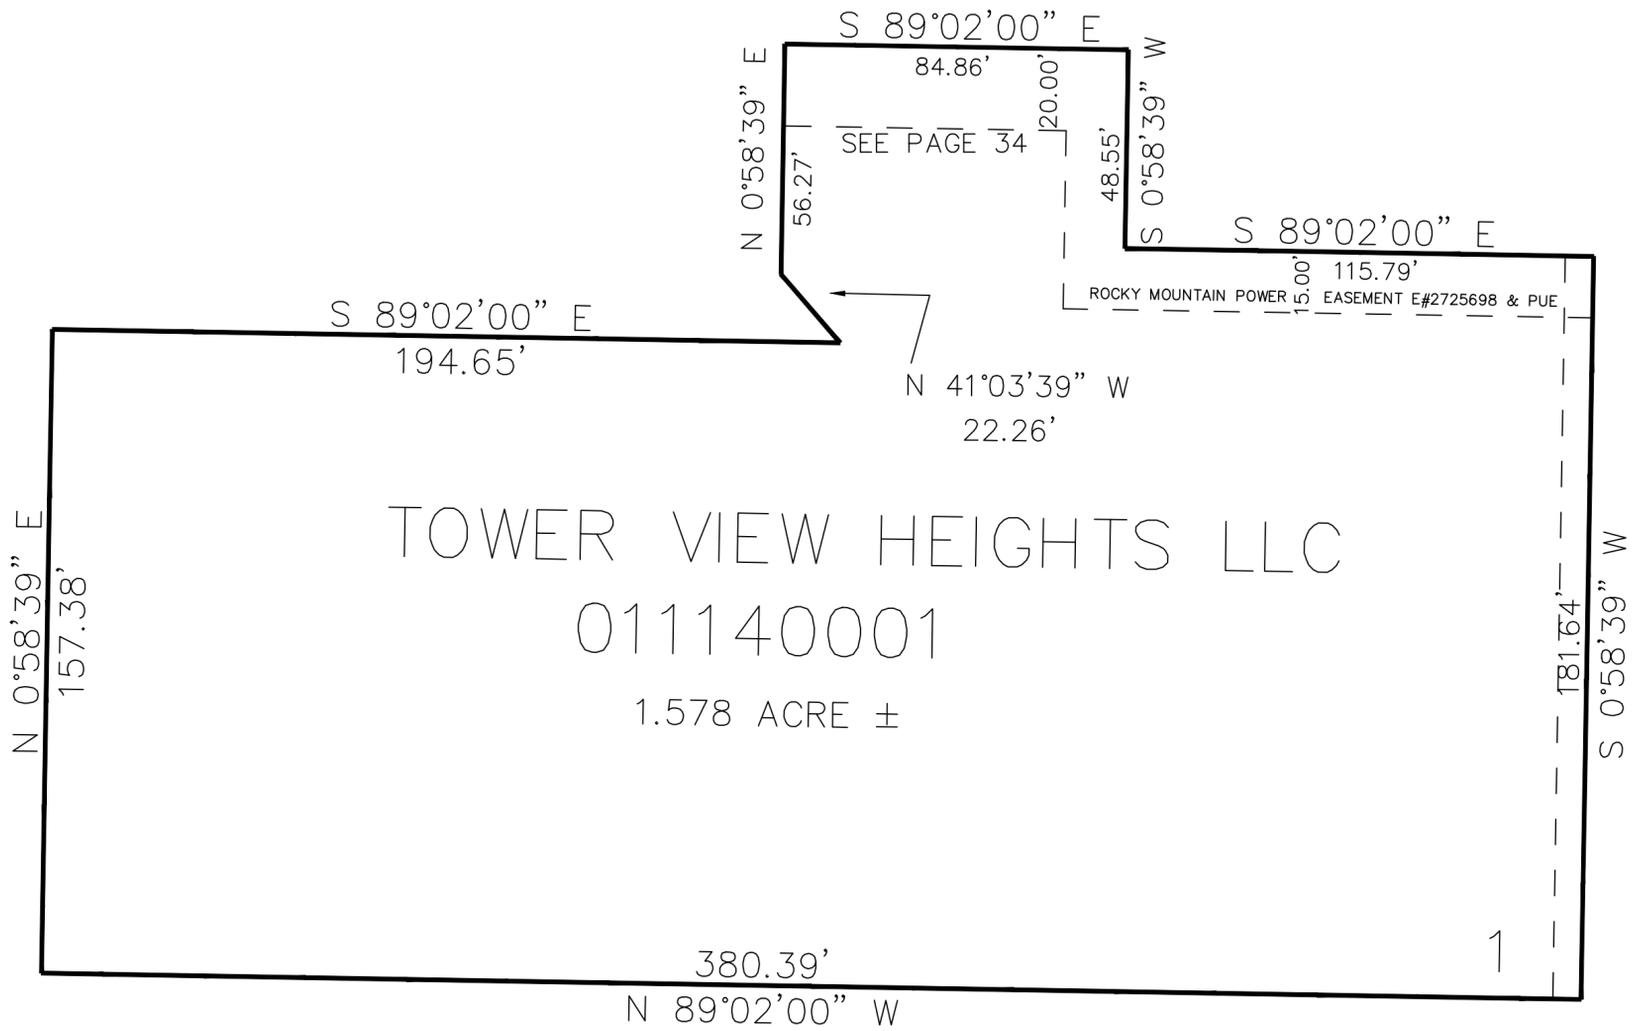

TOWER VIEW HEIGHTS LLC  
 011140001  
 1.578 ACRE ±

SEE PAGE 34

## 23RD STREET

7' UTILITY & DRAINAGE EASEMENTS EACH  
 SIDE OF PROPERTY LINES AS INDICATED  
 BY DASHED LINES EXCEPT AS OTHERWISE  
 SHOWN.

FOR COMPLETE ENG DATA SEE  
 ORIGINAL DEDICATION PLAT IN  
 BOOK 78, PAGE 14 OF RECORDS.