

PART OF THE BLOCK 40, PLAT A OF SECTION 29, T.6N., R.1W., S.L.B. & M.

114


TOWER VIEW HEIGHTS SUBDIVISION

IN OGDEN CITY
SCALE 1" = 50'

TAXING UNIT: 482

SEE PAGE 34

WASHINGTON BOULEVARD

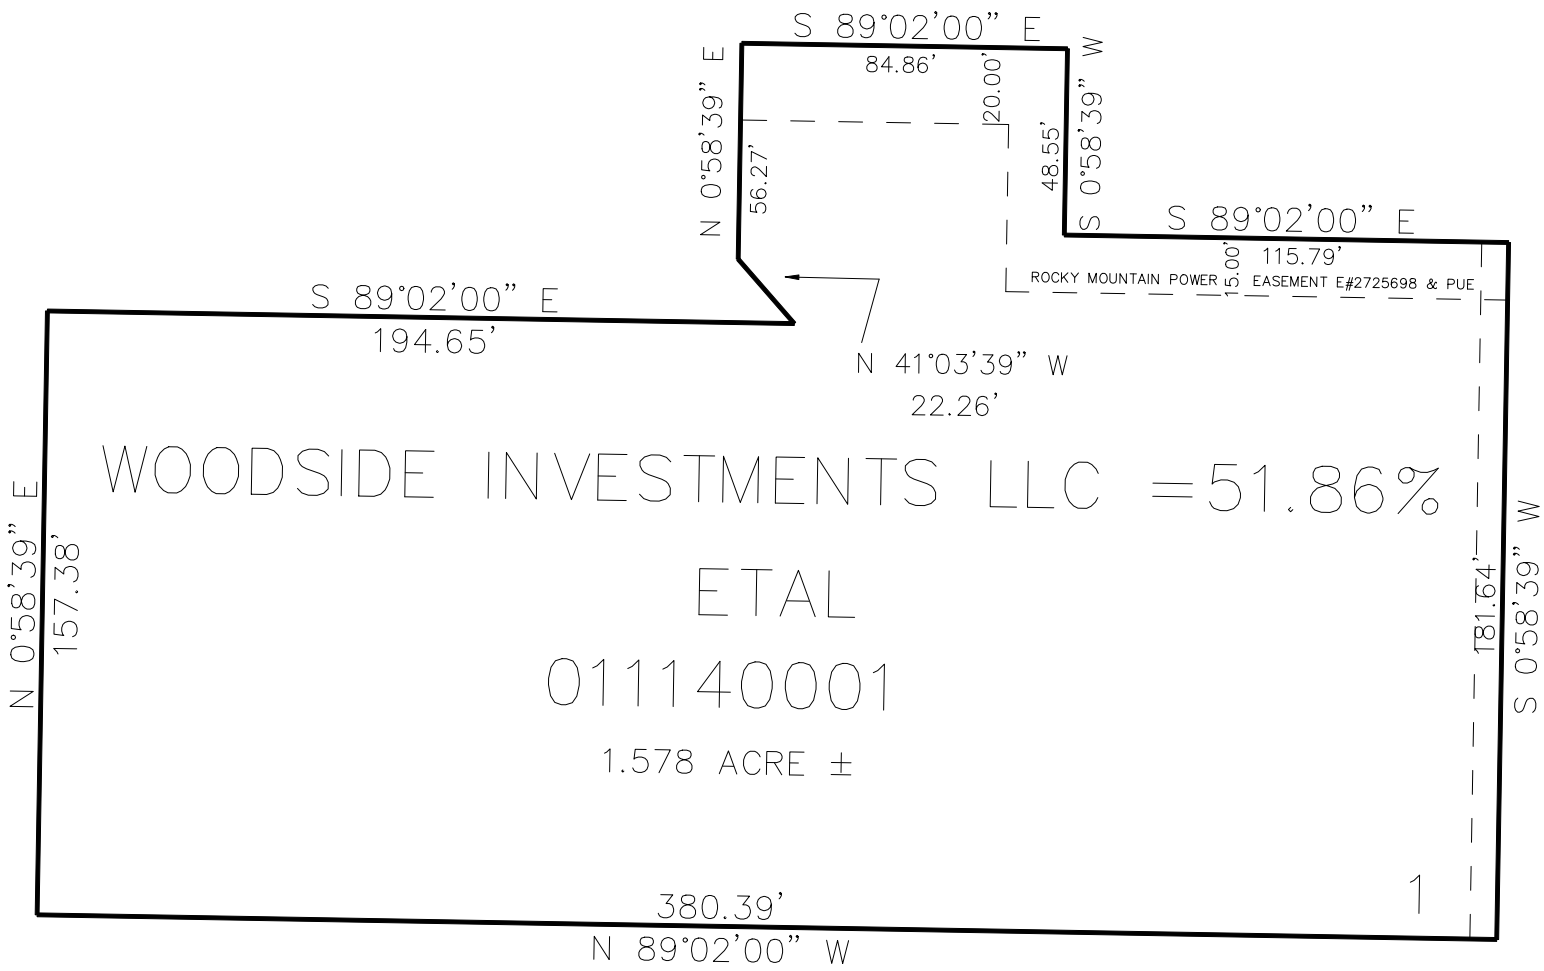

OGDEN AVENUE

23RD STREET

SEE PAGE 34

7' UTILITY & DRAINAGE EASEMENTS EACH
SIDE OF PROPERTY LINES AS INDICATED
BY DASHED LINES EXCEPT AS OTHERWISE
SHOWN.

FOR COMPLETE ENG DATA SEE
ORIGINAL DEDICATION PLAT IN
BOOK 78, PAGE 14 OF RECORDS.