

PART OF THE E 1/2, OF SECTION 29, T.6N., R.1W., S.L.B. & M.
OGDEN CITY ENTERTAINMENT SUBDIVISION PHASE 3

118


TAXING UNIT: 93

IN OGDEN CITY
SCALE 1" = 30'

SEE PAGE 93

22ND STREET

GRANT AVENUE

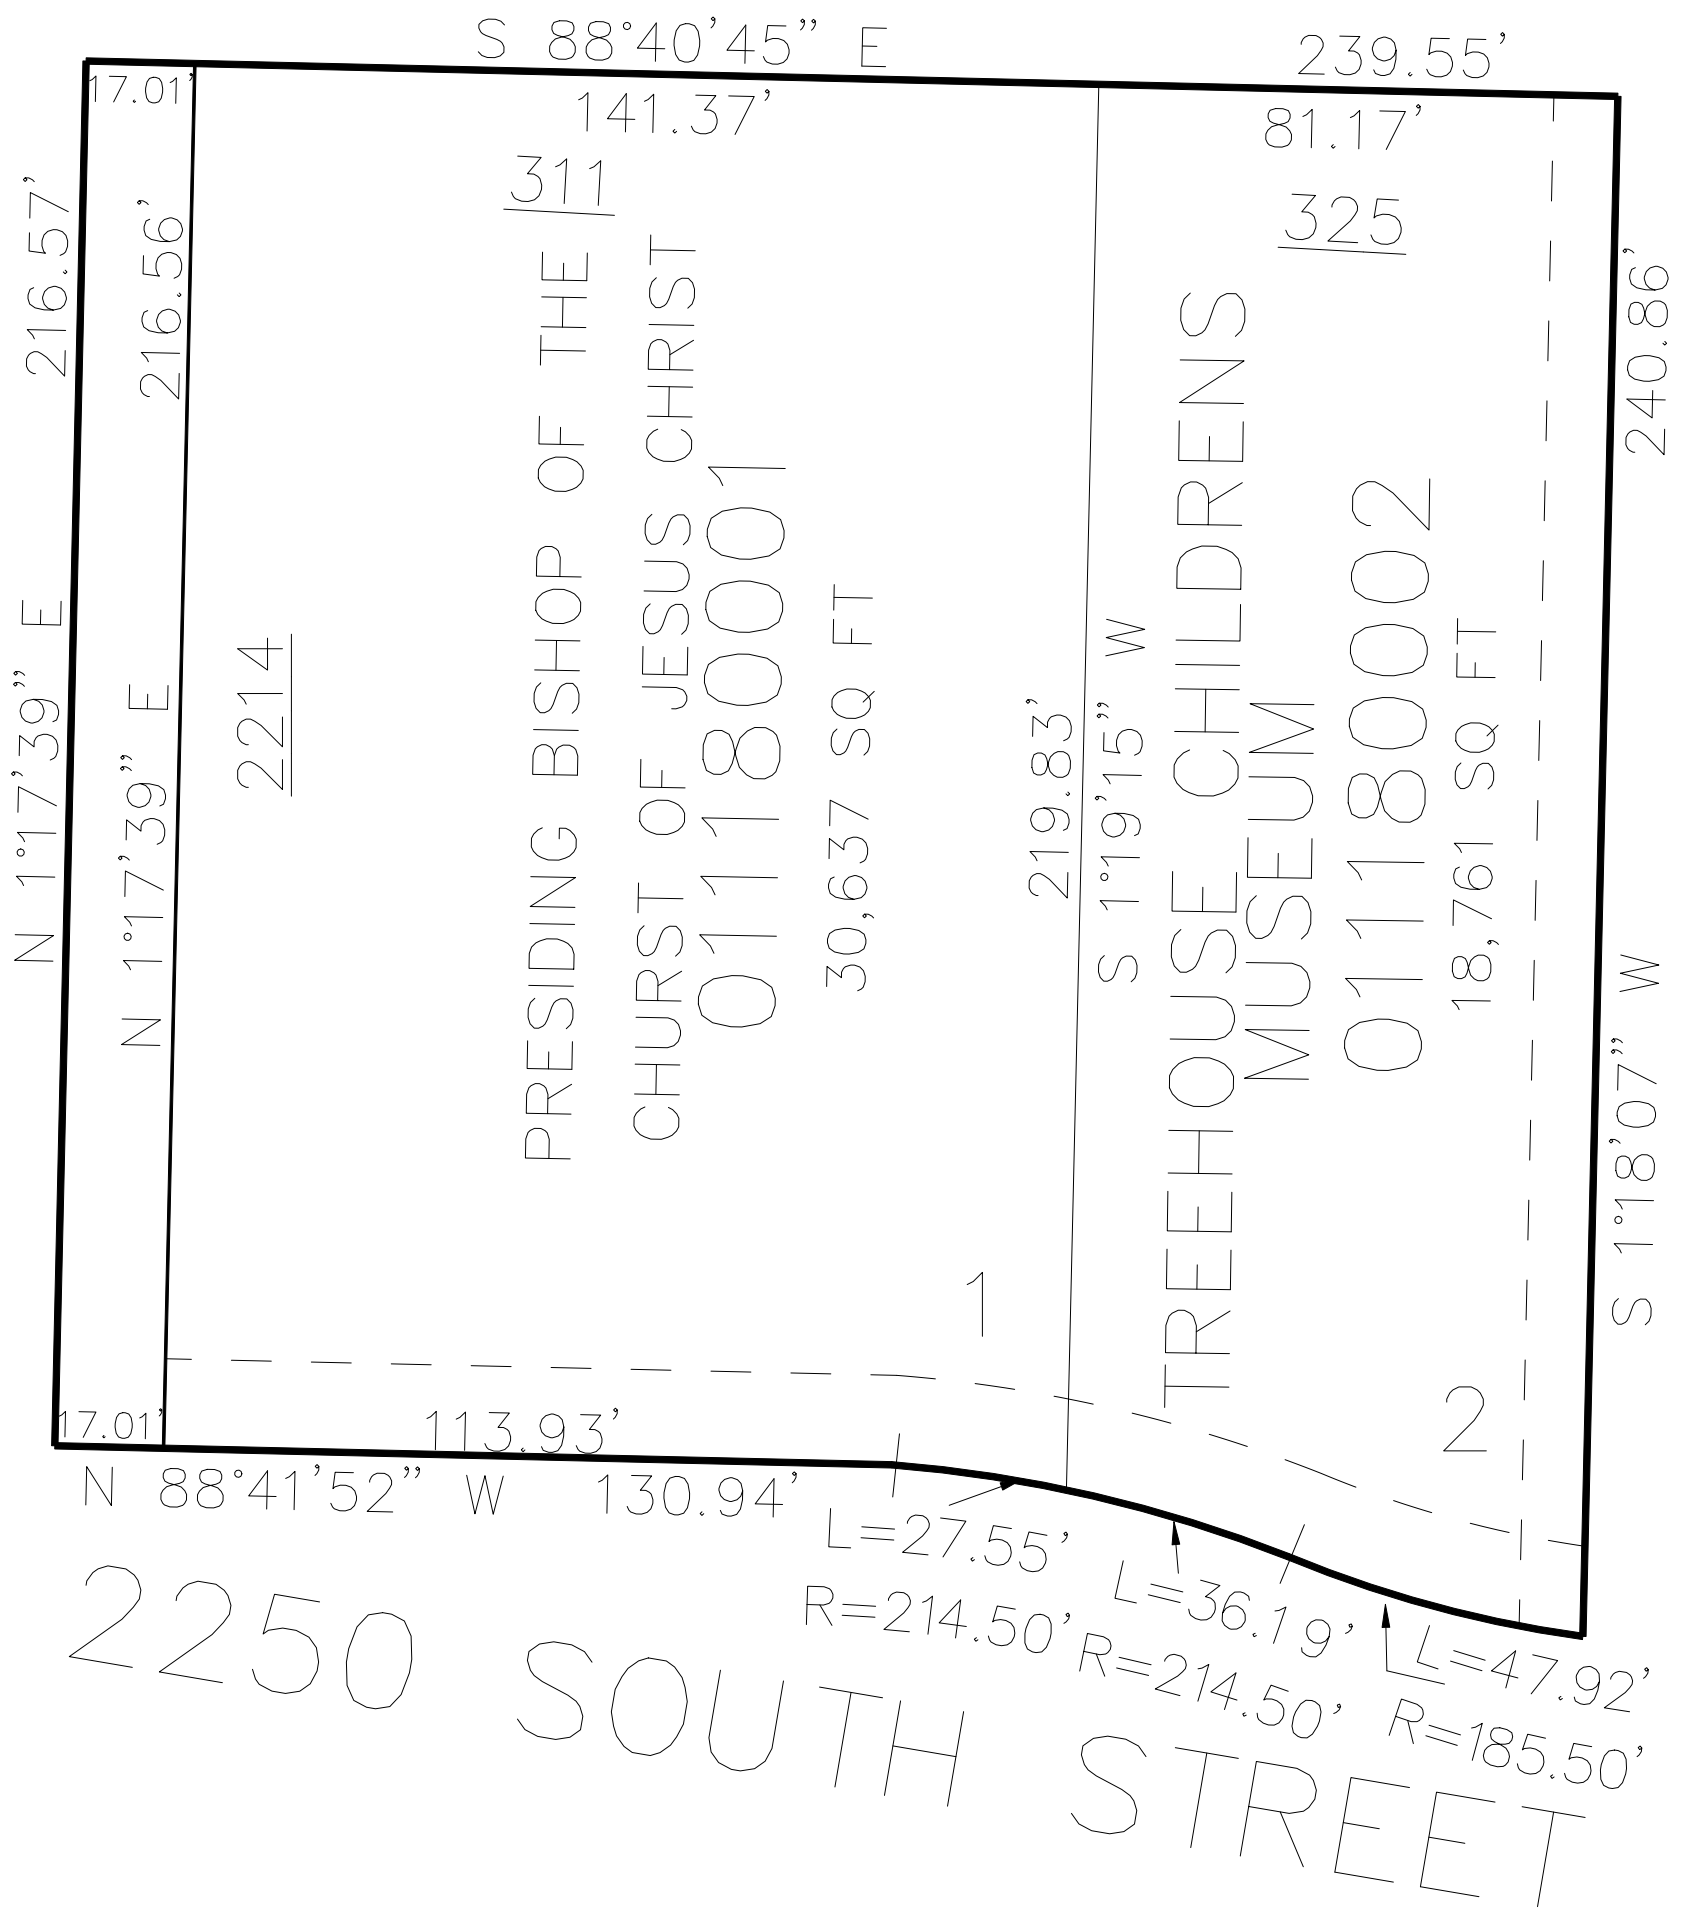

2250 SOUTH STREET

SEE PAGE 93

10' UTILITY & DRAINAGE EASEMENTS EACH
SIDE OF PROPERTY LINES AS INDICATED
BY DASHED LINES EXCEPT AS OTHERWISE
SHOWN.

FOR COMPLETE ENG DATA SEE
ORIGINAL DEDICATION PLAT IN
BOOK 82, PAGE 21 OF RECORDS.