

PART OF THE SE.1/4, OF SECTION 29, T.6N., R.1W., S.L.B. & M.


LOTUS THORSTENSEN BUILDING CONDOMINIUM

122

TAXING UNIT: 496

IN OGDEN CITY
SCALE 1" = 30'

SEE PAGE 29

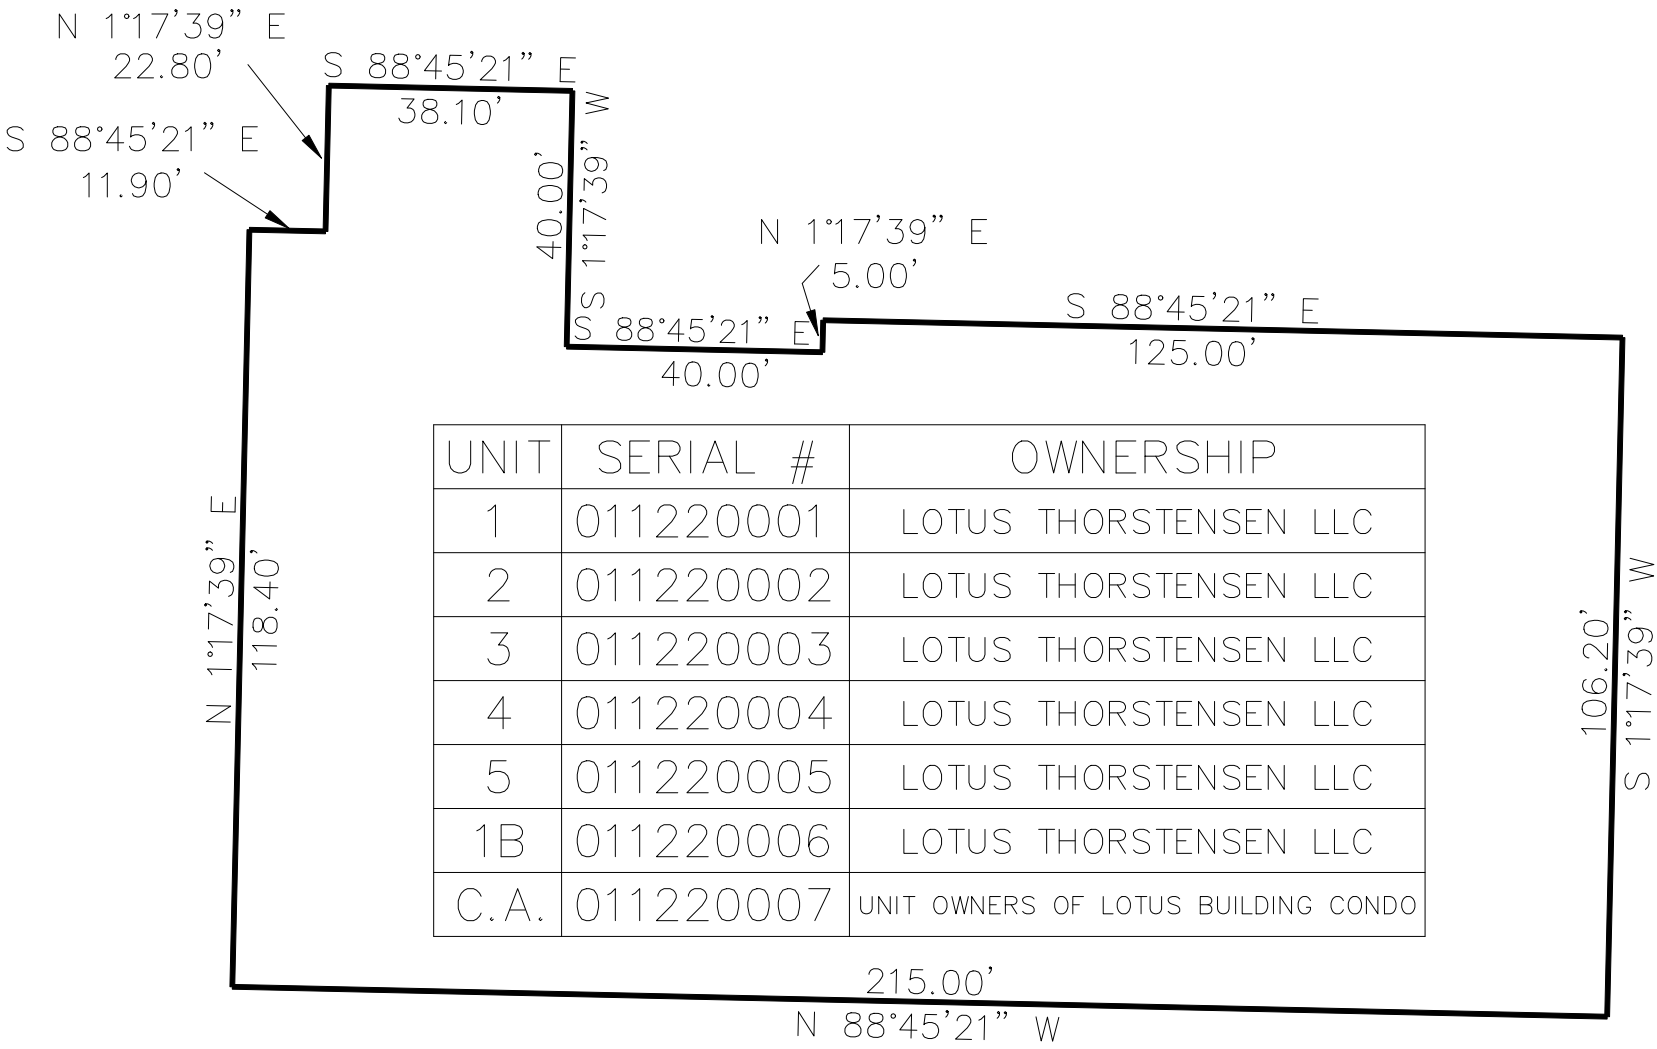

SEE PAGE 29

SEE PAGE 29

UNIT	SERIAL #	OWNERSHIP
1	011220001	LOTUS THORSTENSEN LLC
2	011220002	LOTUS THORSTENSEN LLC
3	011220003	LOTUS THORSTENSEN LLC
4	011220004	LOTUS THORSTENSEN LLC
5	011220005	LOTUS THORSTENSEN LLC
1B	011220006	LOTUS THORSTENSEN LLC
C.A.	011220007	UNIT OWNERS OF LOTUS BUILDING CONDO

SEE PAGE 29

10' UTILITY & DRAINAGE EASEMENTS EACH
SIDE OF PROPERTY LINES AS INDICATED
BY DASHED LINES EXCEPT AS OTHERWISE
SHOWN.

FOR COMPLETE ENG DATA SEE
ORIGINAL DEDICATION PLAT IN
BOOK 85, PAGE 25-28 OF RECORDS.