


SECTION 1, T.5N., R.3W., S.L.B. & M.

IN WEBER COUNTY

SCALE 1" = 400'

TAXING UNIT: 30, 31

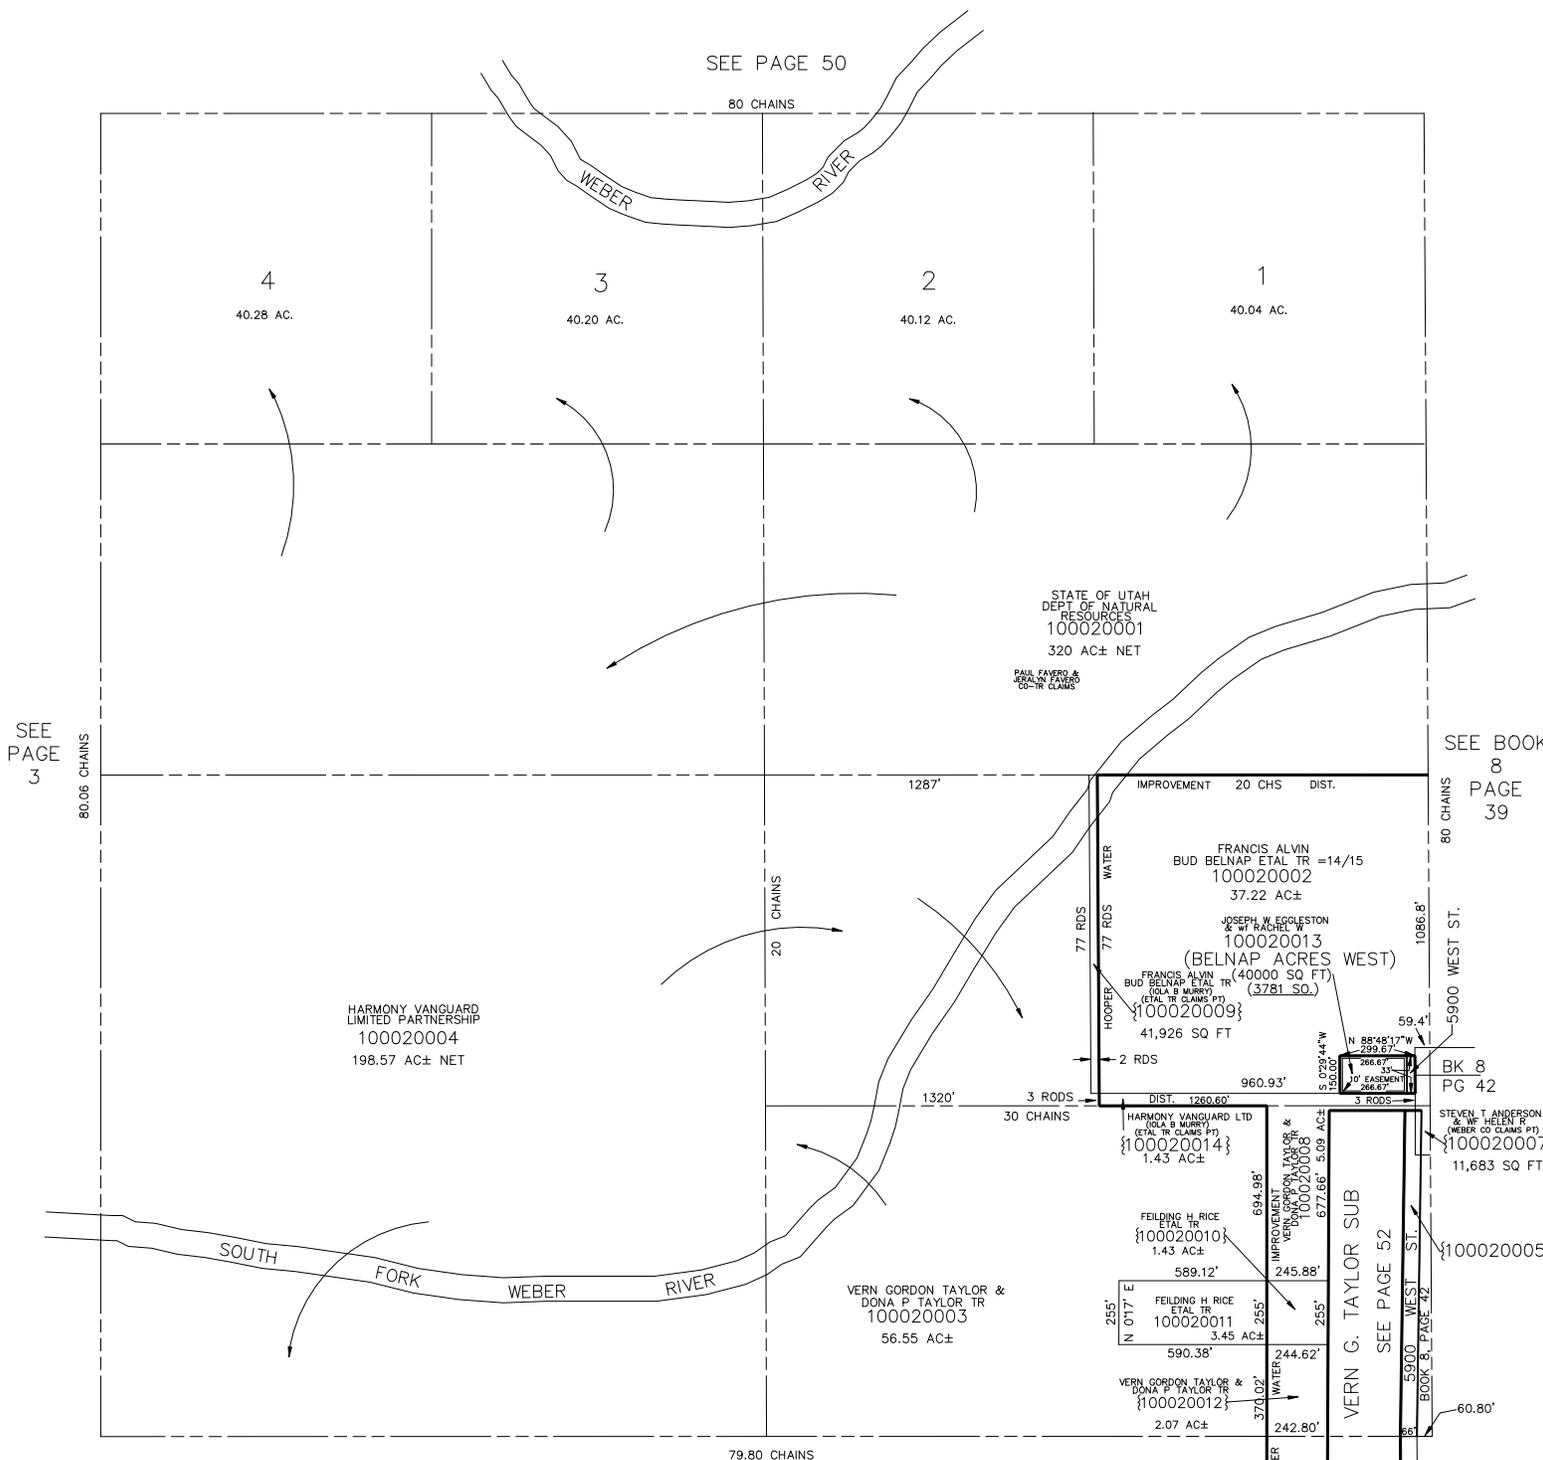

SEE PAGE 3

SEE BOOK 8 PAGE 39

BK 8 PG 42

STEVEN T ANDERSON & WF HELEN R (WEBER CO CLAIM #1) 11,683 SQ FT

100020005

VERN G. TAYLOR SUB SEE PAGE 52

HARMONY VANGUARD LIMITED PARTNERSHIP 100020004 198.57 AC± NET

STATE OF UTAH DEPT OF NATURAL RESOURCES 100020001 320 AC± NET

PAUL FAVERO & JERALYN FAVERO 10-TR CLAIMS

VERN GORDON TAYLOR & DONA P TAYLOR TR 100020003 56.55 AC±

FELDING H RICE ETAL TR 100020010 1.43 AC±

FELDING H RICE ETAL TR 100020011 3.45 AC±

VERN GORDON TAYLOR & DONA P TAYLOR TR 100020012 2.07 AC±

79.80 CHAINS

SEE PAGE 9

SEE PAGE 8