


N.E. 1/4
SECTION 13, T.5N., R.3W., S.L.B. & M.

IN HOOPER CITY
SCALE 1" = 200'

TAXING UNIT: 376

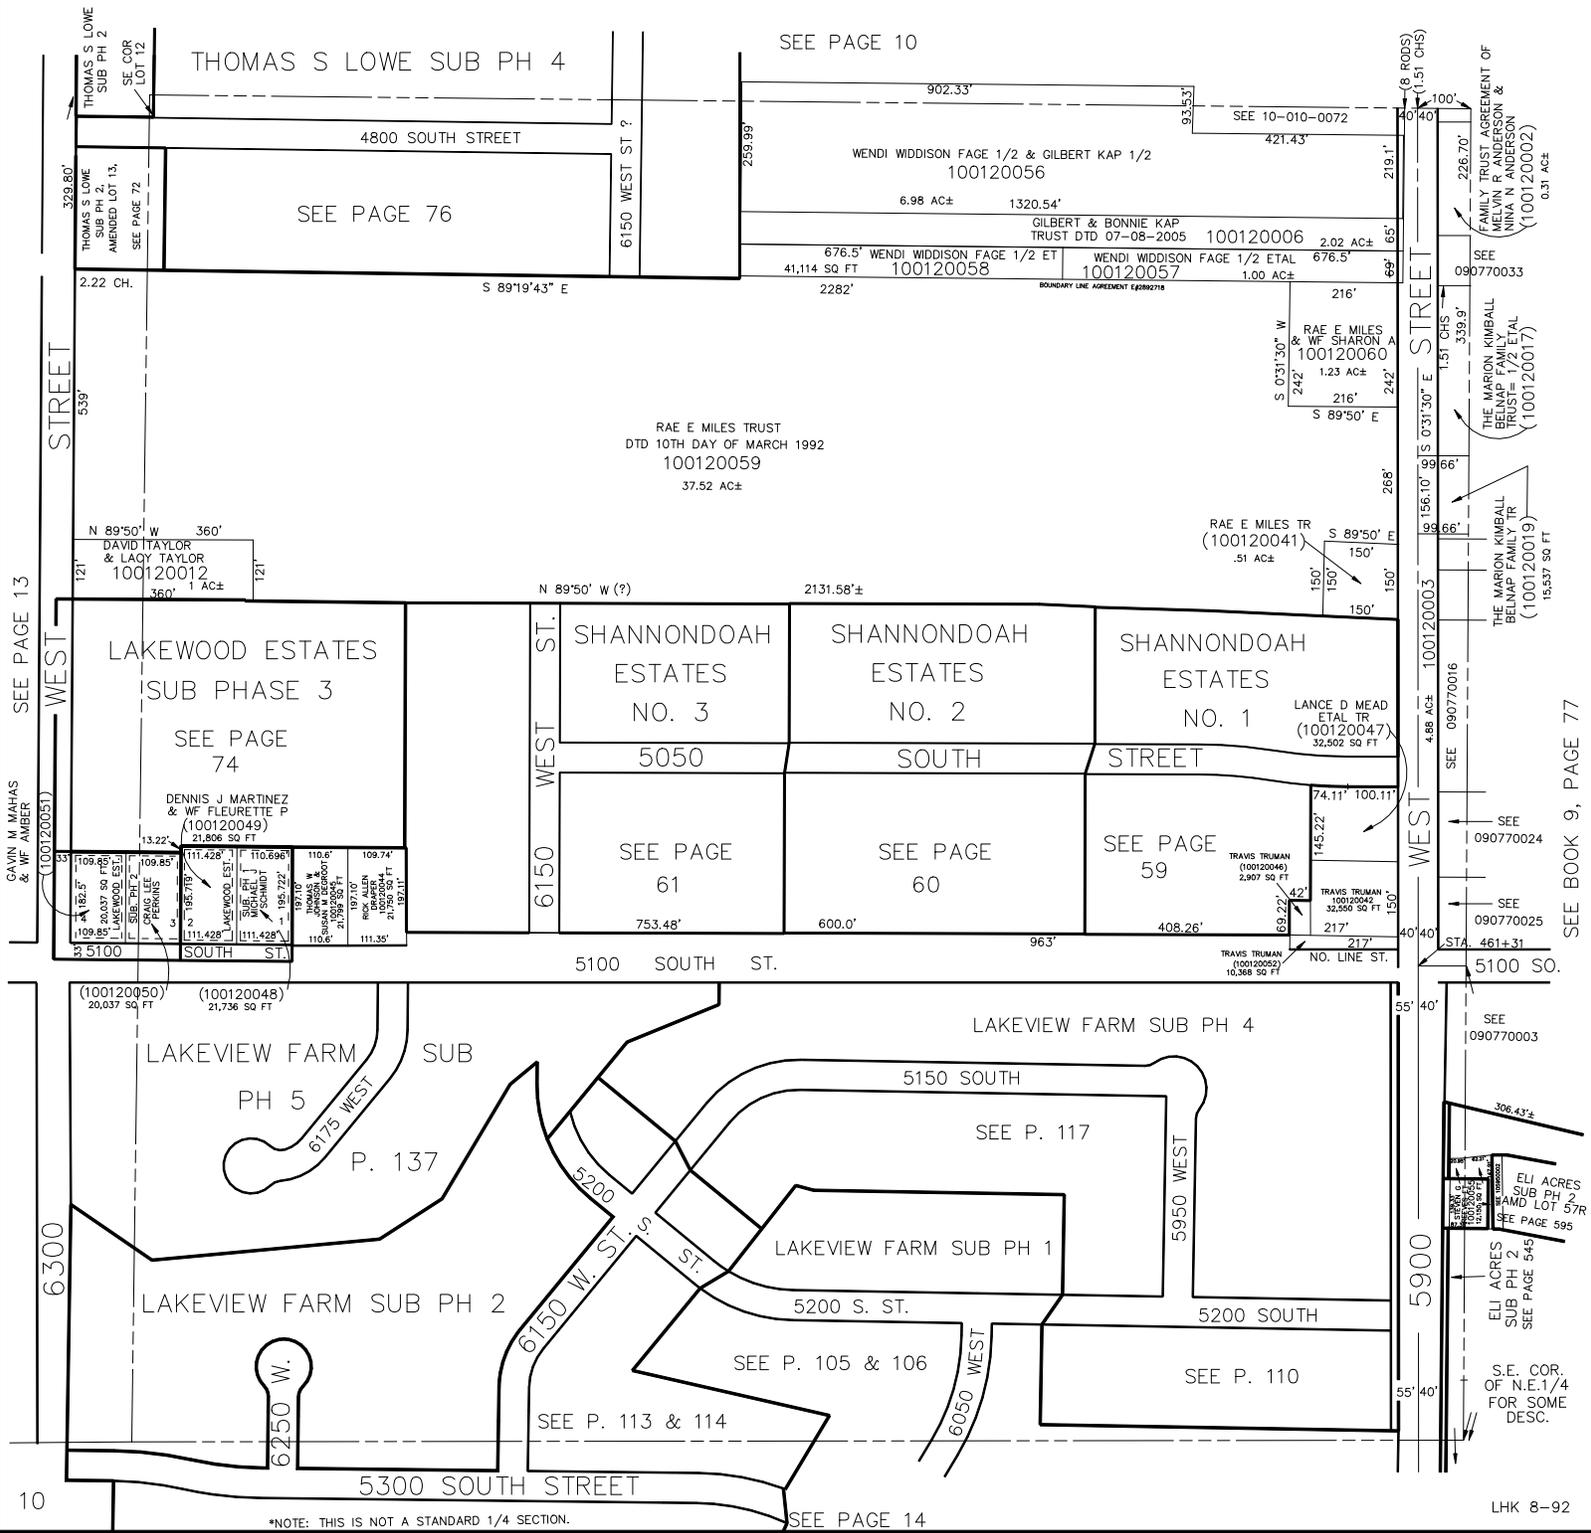

*NOTE: THIS IS NOT A STANDARD 1/4 SECTION.

SEE PAGE 14

SEE PAGE 13

GAVIN M MAHAS & WF AMBER (100120051)

10

SEE BOOK 9, PAGE 77

SEE PAGE 595
ELI ACRES SUB PH 2 AMD LOT 57R
SEE PAGE 545
ELI ACRES SUB PH 1
SEE PAGE 545

S.E. COR. OF N.E. 1/4 FOR SOME DESC.

SEE 090770003

SEE 090770024

SEE 090770025

SEE 090770016

SEE 090770033

SEE 090770033