

# PART OF SECTION 22, T.5N., R.3W., S.L.B. & M.

22


TAXING UNITS 30, 31

HOOPER DISTRICT

SCALE 1"=200'

PREFIX 10-022

SEE P. 21

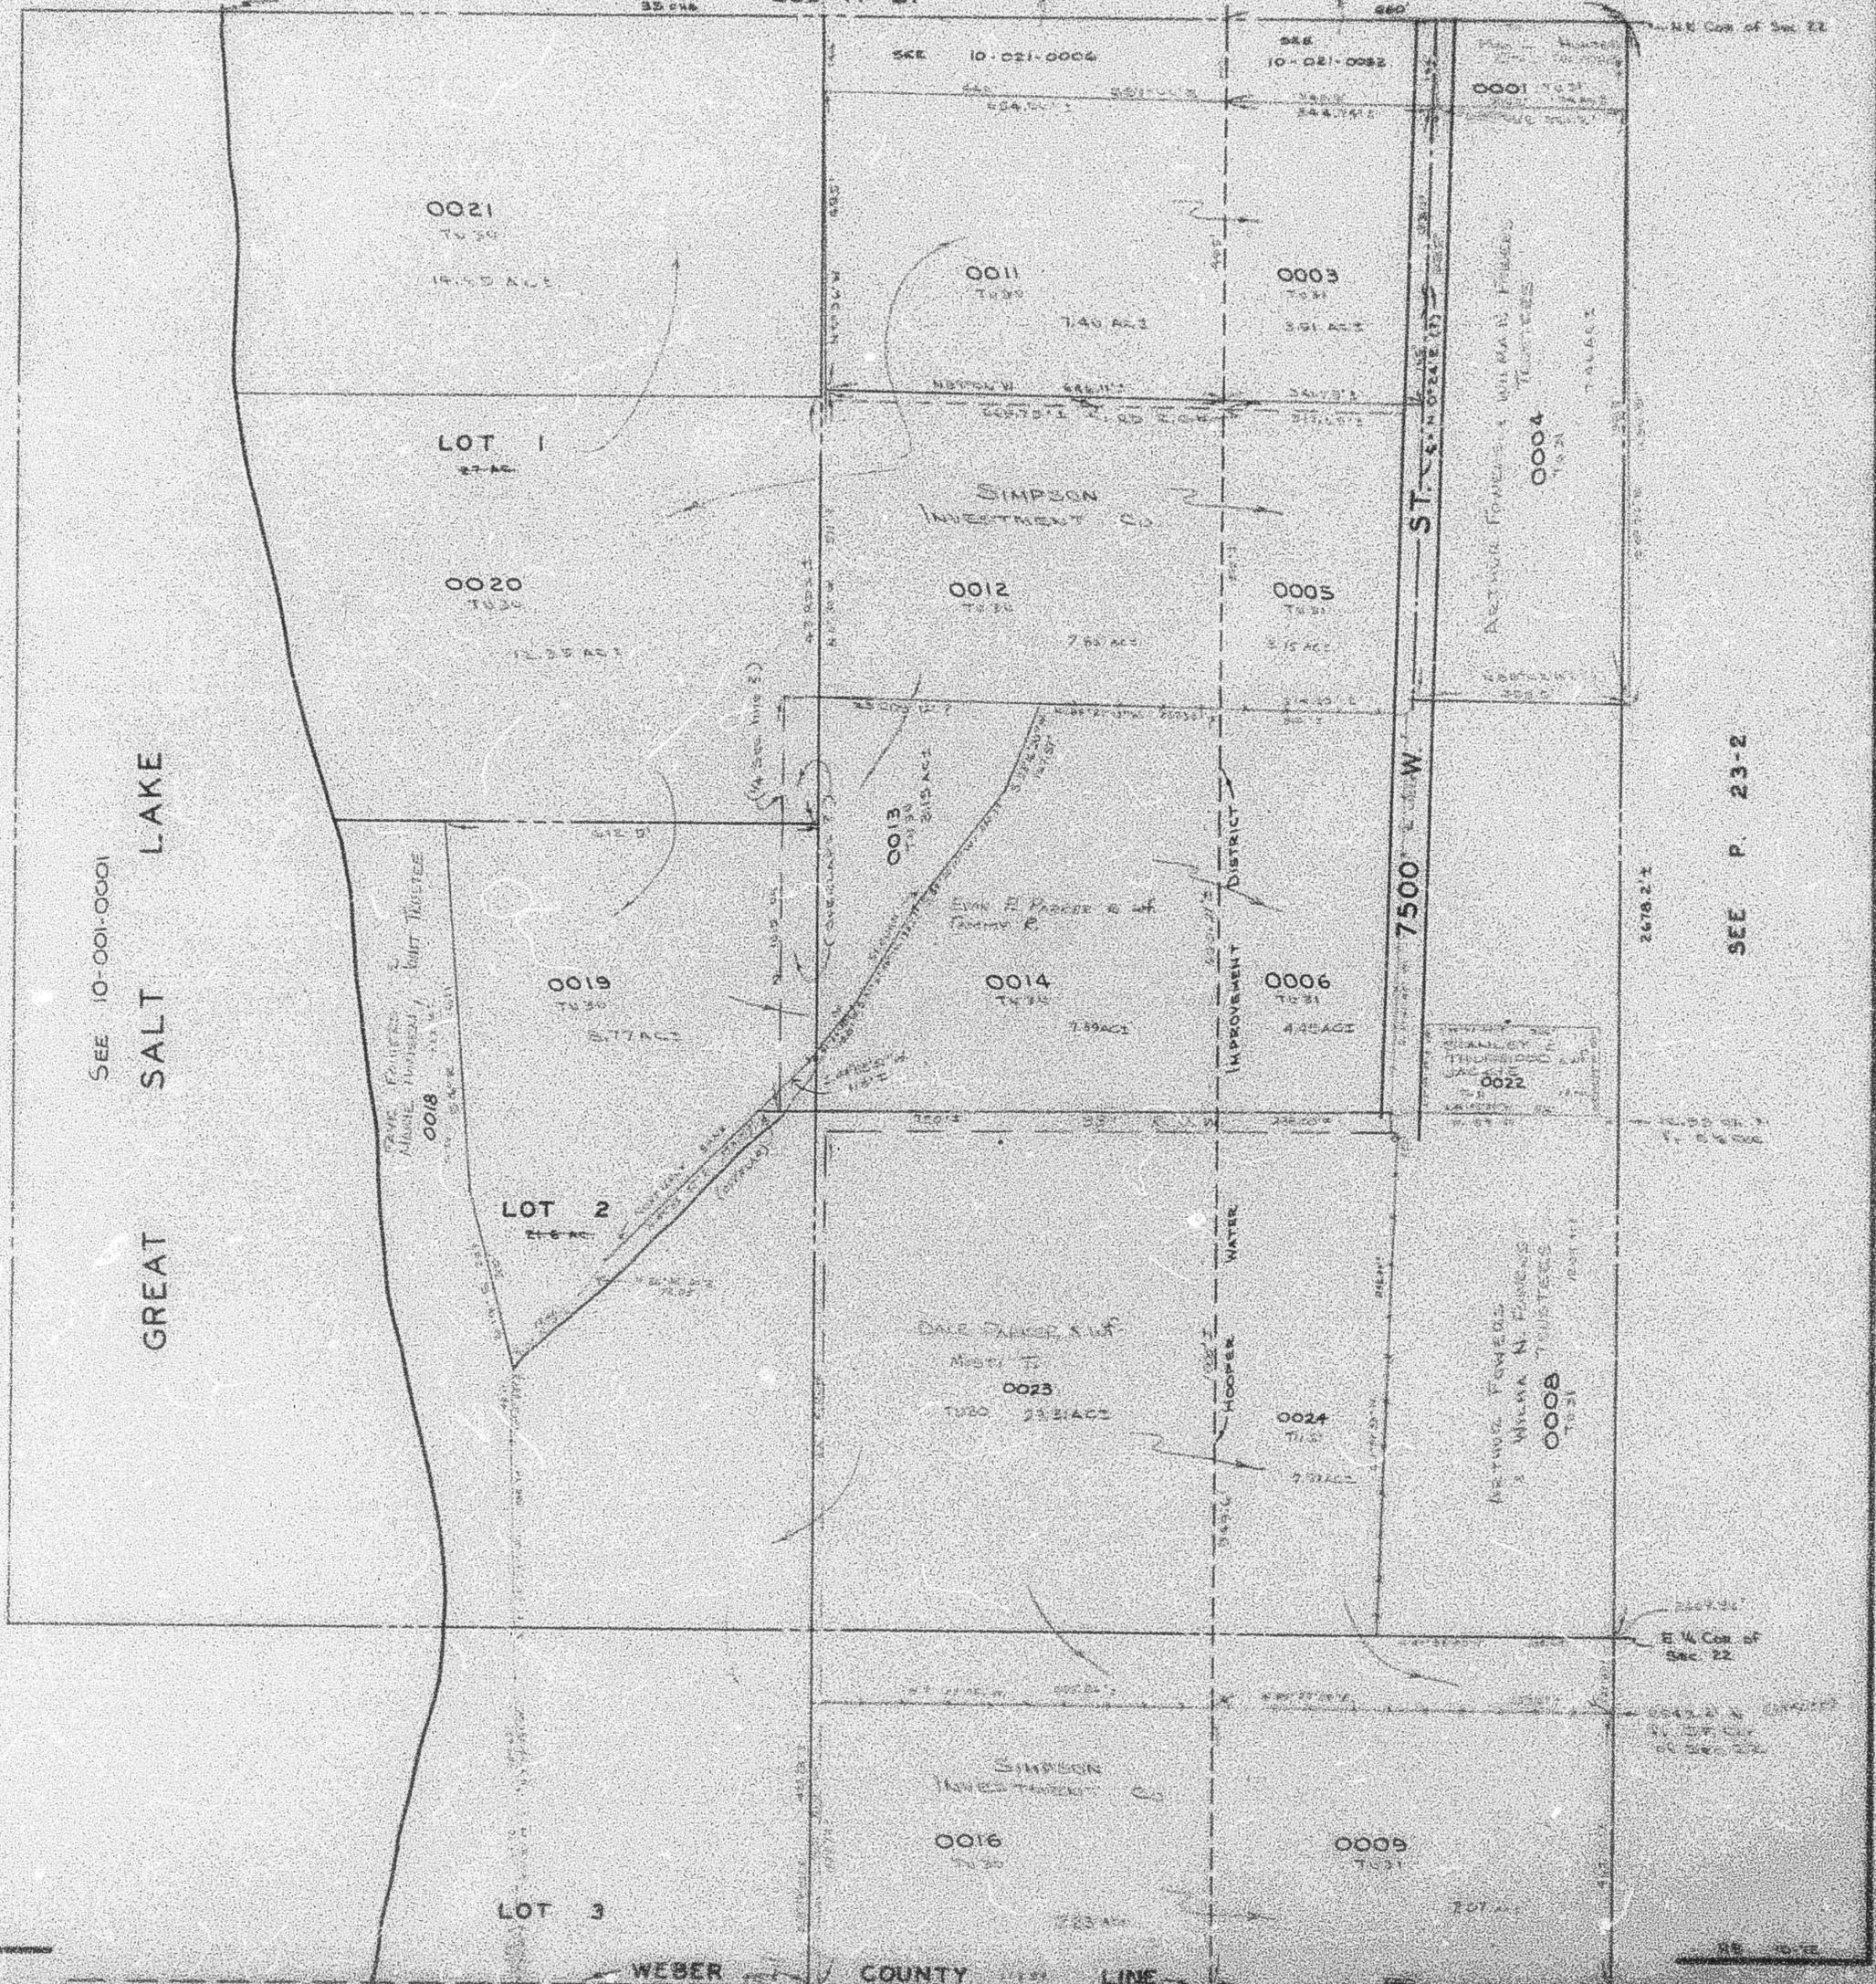

SEE 10-001-0001

GREAT SALT LAKE

0021

TU 30

14.50 AC.

LOT 1

27 AC.

0020

TU 30

12.35 AC.

0019

TU 30

5.77 AC.

LOT 2

21.8 AC.

0023

TU 30

23.21 AC.

LOT 3

SKE 10-021-0004

0011

TU 30

7.40 AC.

0012

TU 30

7.80 AC.

0100

TU 30

21.5 AC.

0014

TU 30

7.99 AC.

0023

TU 30

23.21 AC.

0016

TU 30

23.21 AC.

SKE 10-021-0002

0003

TU 31

3.91 AC.

0005

TU 31

3.75 AC.

0006

TU 31

4.95 AC.

0024

TU 31

2.91 AC.

0009

TU 31

7.01 AC.

0001

TU 31

3.44 AC.

0004

TU 31

7.66 AC.

0022

TU 31

3.44 AC.

0008

TU 31

7.01 AC.

E 1/4 Cor of Sec 22

2678.2'±

E 1/4 Cor of Sec 22

E 1/4 Cor of Sec 22

SEE P. 23-2