

NE.1/4


23-1

SECTION 23, T.5N., R.3W., S.L.B. & M.

IN HOOPER CITY

SCALE 1" = 200'

TAXING UNIT: 31

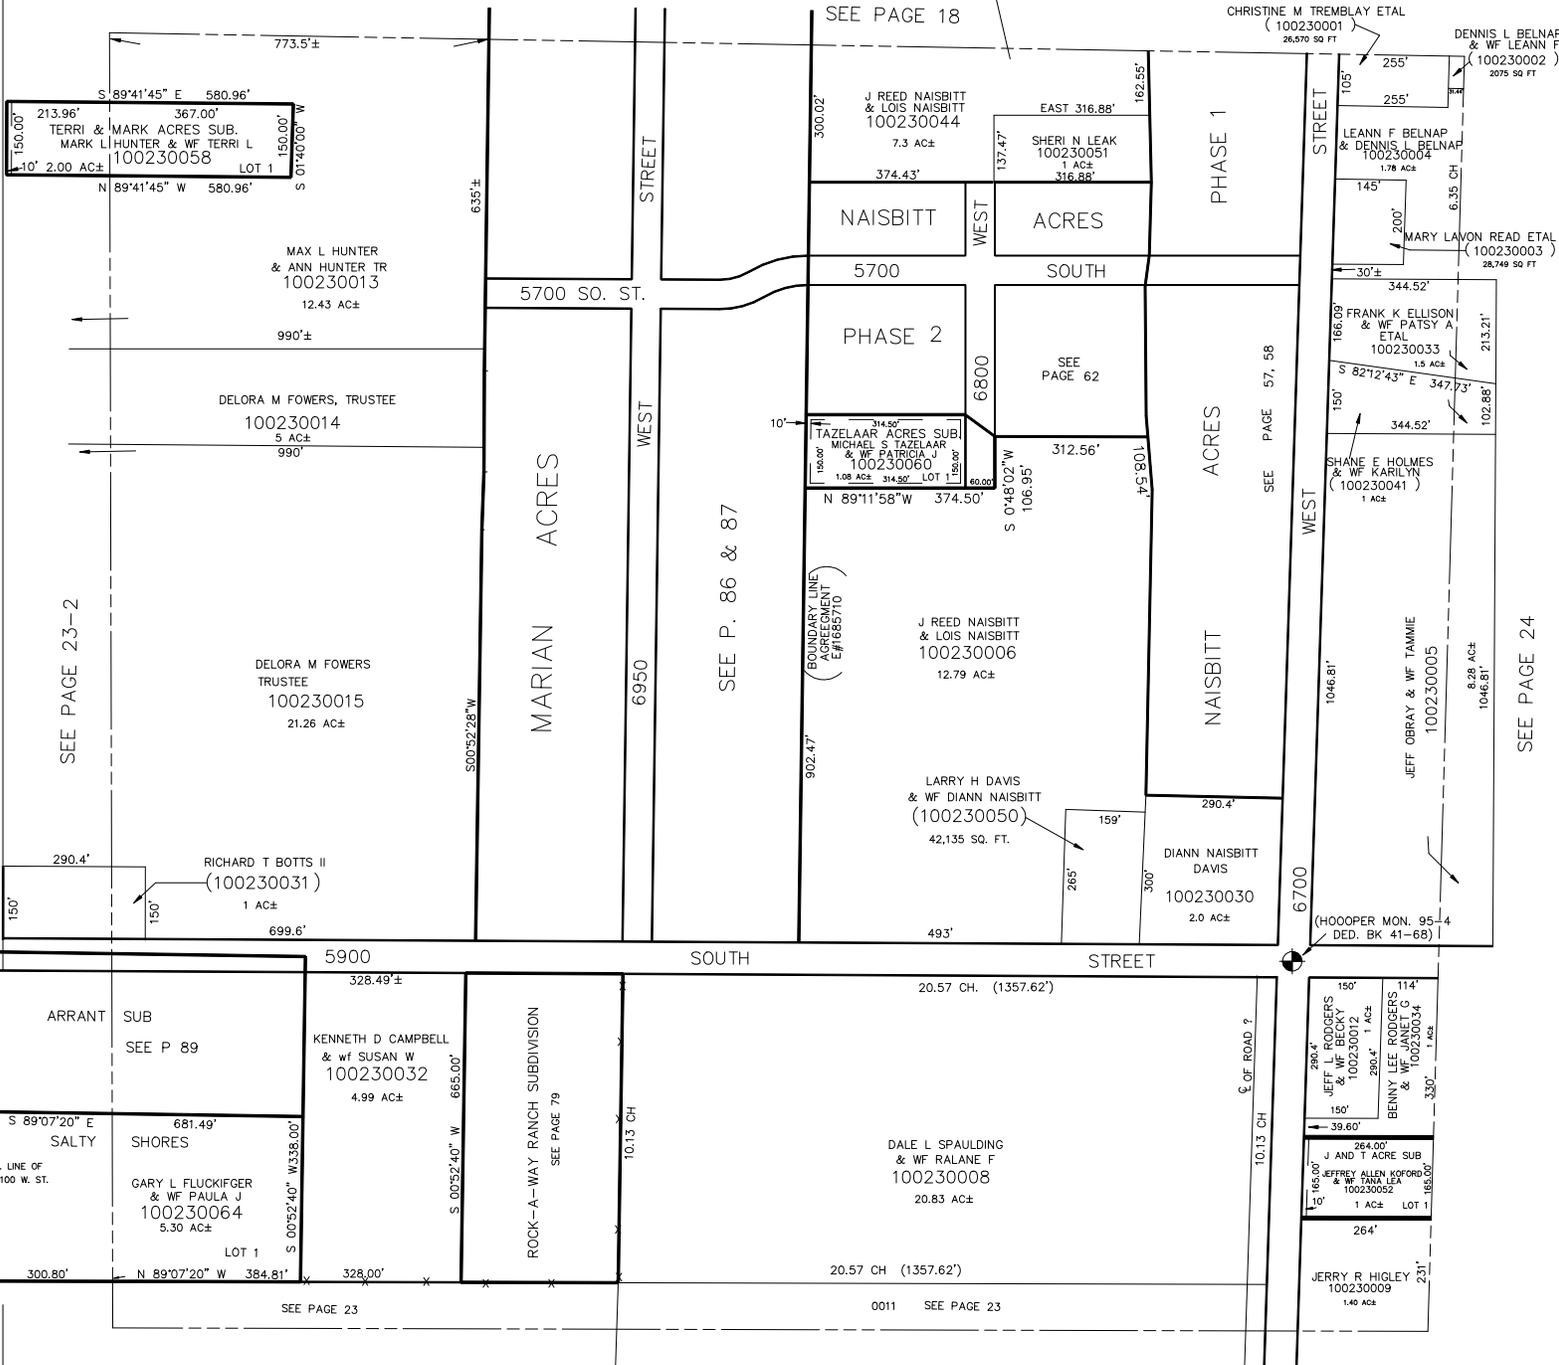

SEE PAGE 23-2

SEE PAGE 18

CHRISTINE M. TREMBLAY ETAL (100230001) 26,570 SQ FT

DENNIS L. BELNAP & WF LEANN F (100230002) 2075 SQ FT

LEANN F. BELNAP & DENNIS L. BELNAP (100230004) 1.78 AC±

MARY LAVON READ ETAL (100230003) 28,749 SQ FT

FRANK K. ELLISON & WF PATSY A. ETAL (100230033) 1.5 AC±

SHANE F. HOLMES & WF KARILYN (100230041) 1 AC±

JEFF OBRAY & WF TAMMIE (100230005) 8.28 AC±

JEFF L. RODGERS & WF BECKY (100230012) 1 AC±

BENNY LEE RODGERS & WF JANE L. G. (100230034) 1 AC±

J AND T ACRE SUB (100230052) 1 AC± LOT 1

JERRY R. HIGLEY (100230009) 1.40 AC±

SEE PAGE 23

SEE PAGE 24