

SECTION 4, T.6N., R.3W., S.L.B.6M.


TAXING UNIT: 50

WARREN DISTRICT

PREFIX: 10-001

SCALE 1" = 400'

SEE BOOK 19, PAGE 54

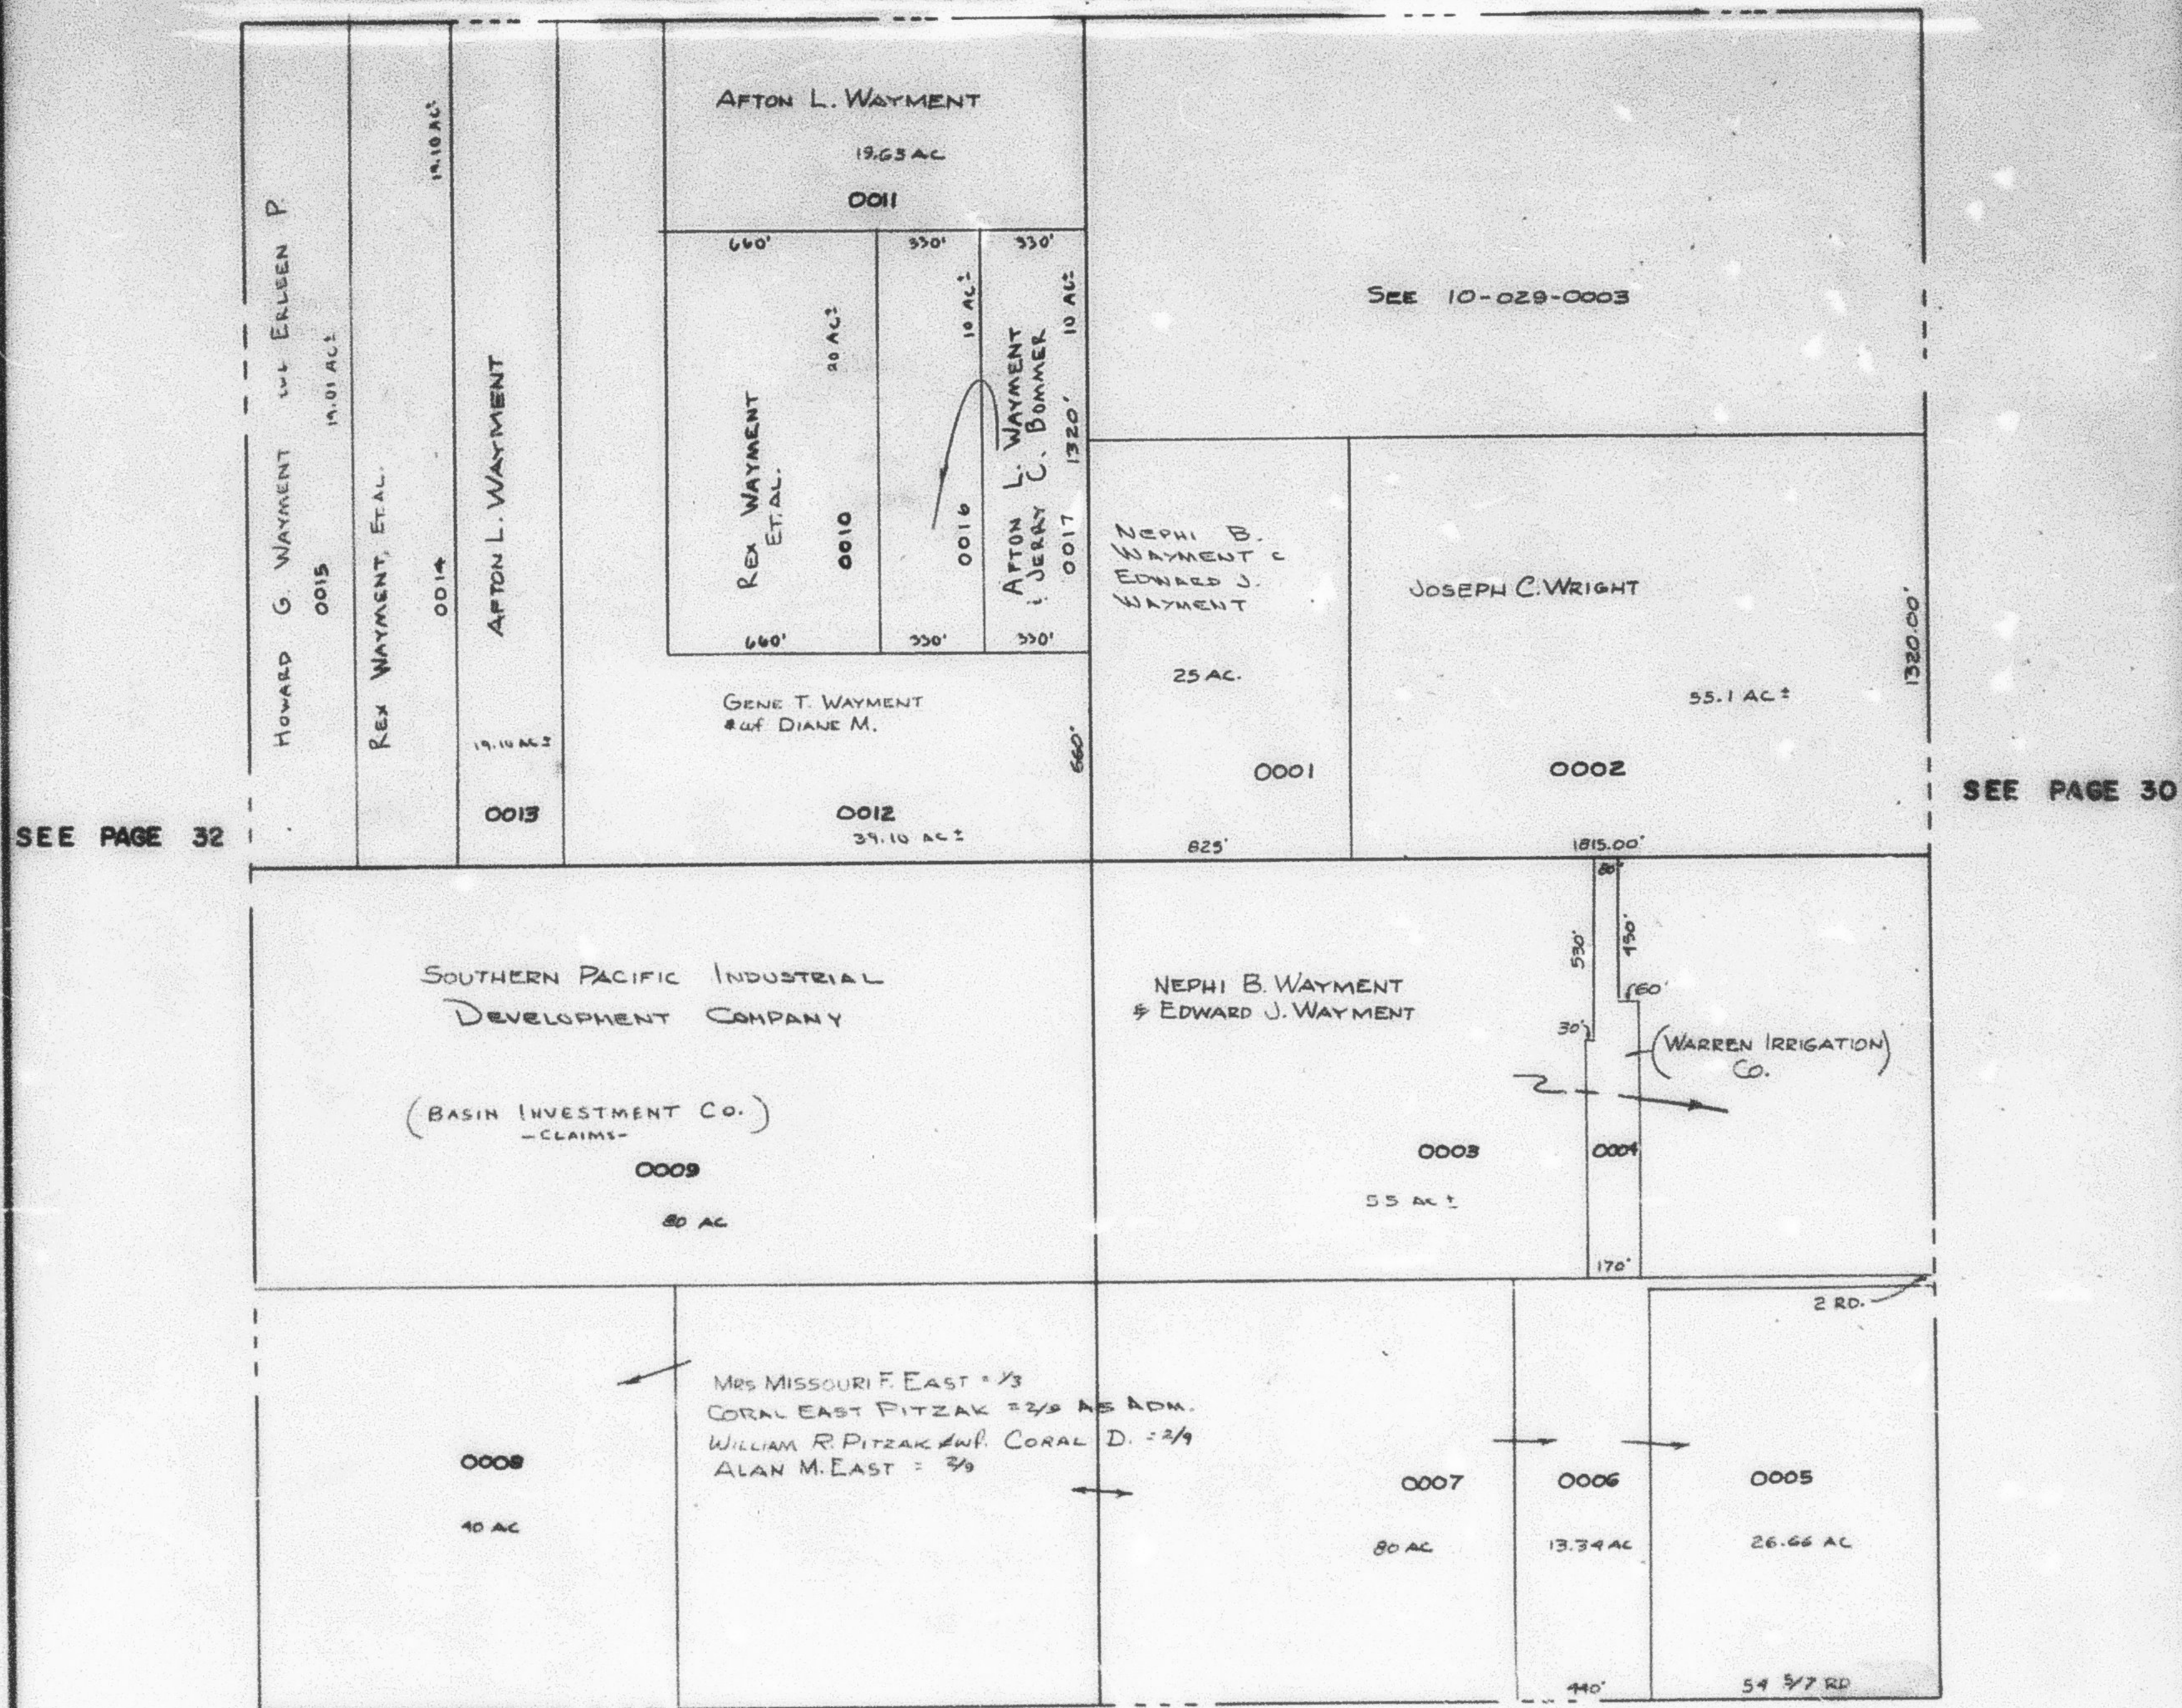

HOWARD G. WAYMONT vs ERLEEN P.

2015 19.01 AC

REX WAYMENT, ET AL.

19.10 ACI

400

APTON L. WAYMENT

19.10 AC3

0013

AFTON L. WAYMENT

19.63 AC

DOI

REX WAYMENT
ET AL.

0100

9100 10 AC 1

9100

0017

NEPHI B.
WAYMENT C.
EDWARD J.
WAYMENT

25 AC

000

JOSEPH C. WRIGHT

95.1 AC ±

0002

SOUTHERN PACIFIC INDUSTRIAL
DEVELOPMENT COMPANY

(BASIN INVESTMENT CO.)
-CLAIMS-

0009

50 AC

NEPHI B. WAYMENT
& EDWARD J. WAYMENT

0003

USAC

(WARREN IRRIGATION)
Co.

2 RB.

MRS MISSOURI F. EAST = 1/3
CORAL EAST FITZAK = 2/3 AS ADM.
WILLIAM R. FITZAK dwp. CORAL D. = 2/4
ALAN M. EAST = 3/4

0005

40 AC

0007

80 AC

000

13.34 AC

0005

26.66 AC

54 5/7 RE