

SECTION 14, T.6N., R.3W., S.L.B.& M.

IN WEBER COUNTY


SCALE 1" = 400'

TAXING UNITS: 302, 303, 389

SEE PAGE 33

SEE PAGE 37

SEE PAGE 35

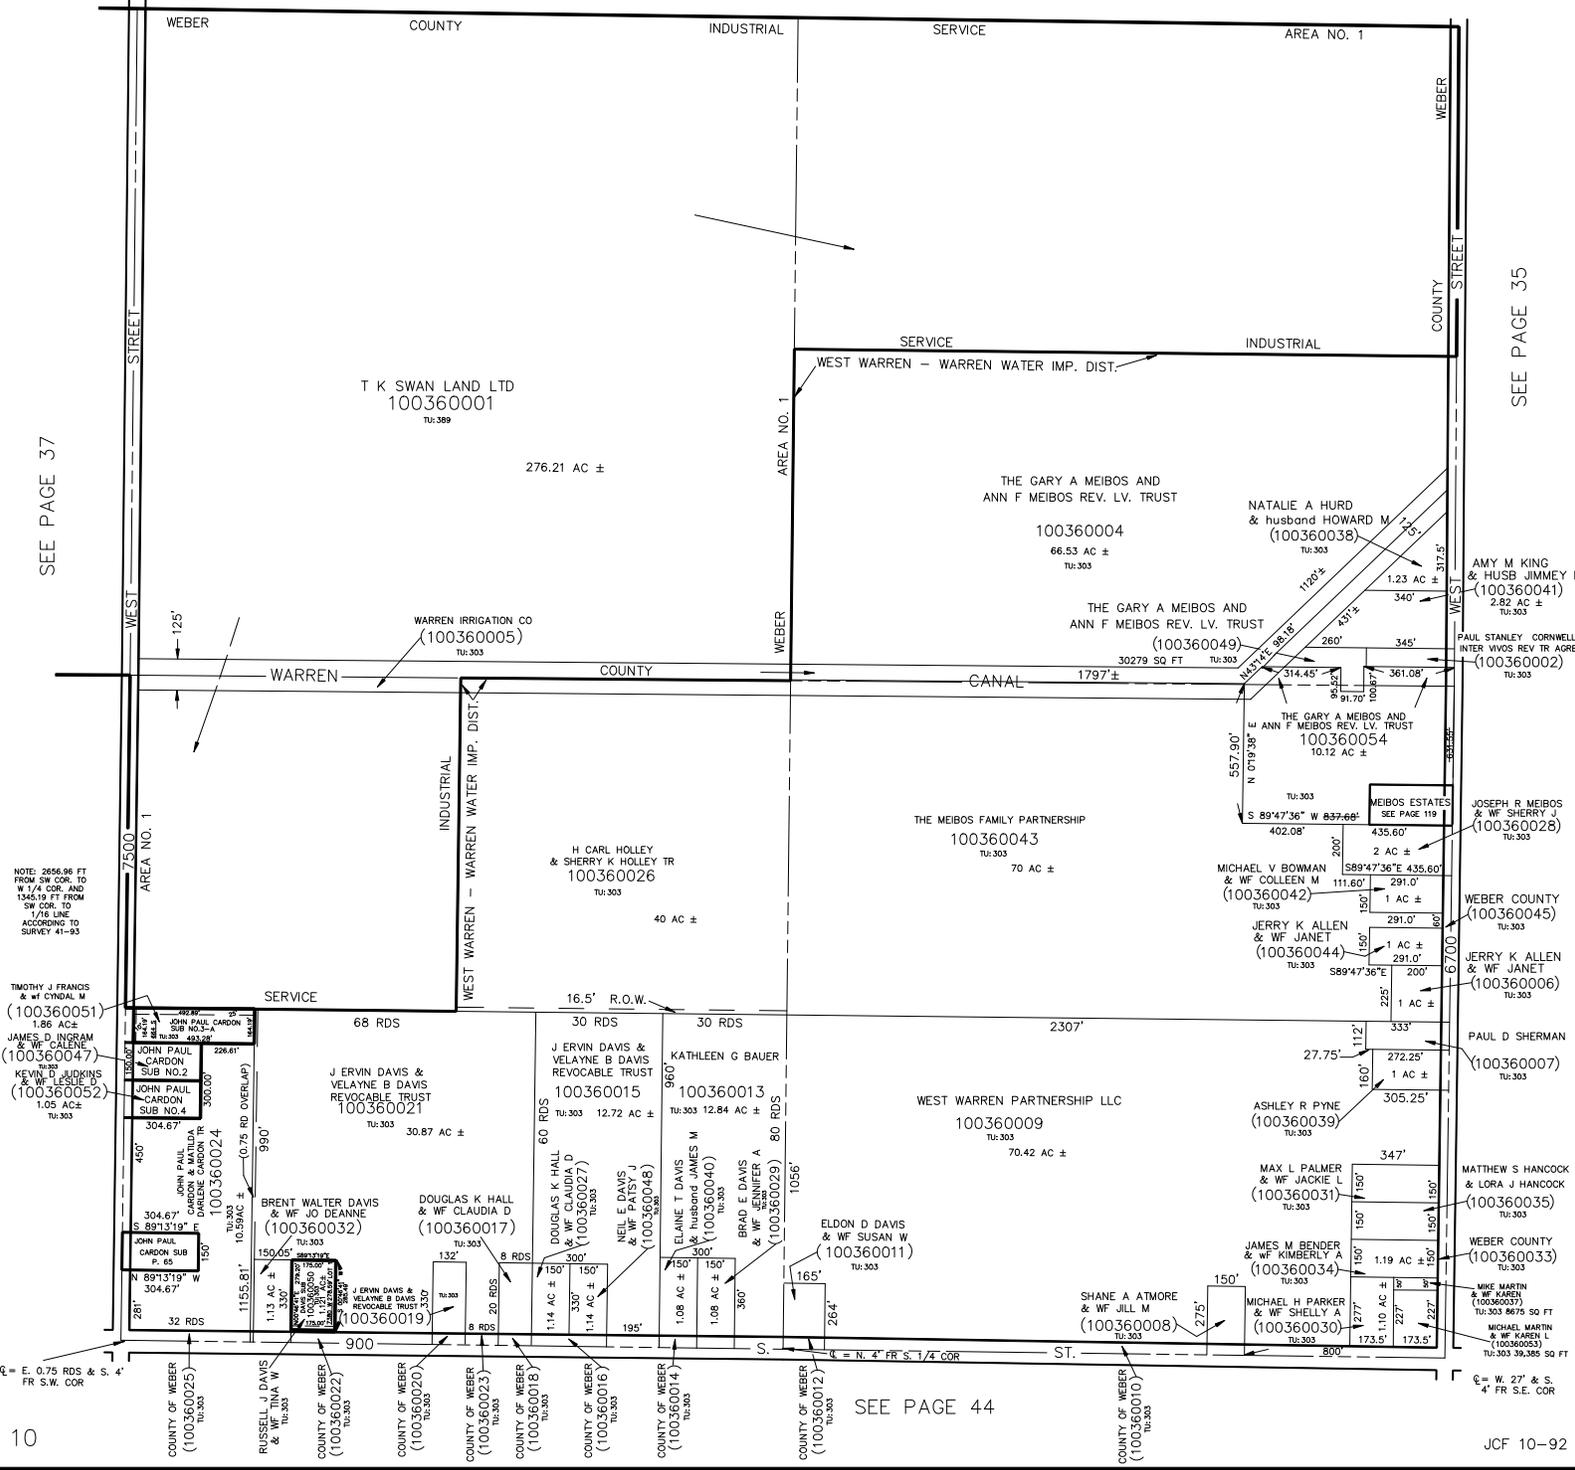

NOTE: 2656.96 FT FROM SW COR. TO W 1/4 COR. AND 1345.19 FT FROM SW COR. TO 1/8 LINE ACCORDING TO SURVEY 41-93

TIMOTHY J FRANCIS & WF CYNDAL M (100360051) 1.86 AC ±
 JAMES D INGRAM & WF CALENE (100360047) 0.89 AC ±
 KEVIN D LUDKINS & WF LESLIE D (100360052) 1.05 AC ±

ε = E. 0.75 RDS & S. 4' FR S.W. COR

SEE PAGE 44

ε = W. 27' & S. 4' FR S.E. COR