

SECTIONS 16 & 17, T.6N., R.3W., S.L.B. & M.

IN WEBER COUNTY

TAXING UNIT: 389

SCALE 1" = 800'


SEE PAGE 32

SEE PAGE 33

SEE PAGE 39

SEE 100390004

SEE PAGE 37

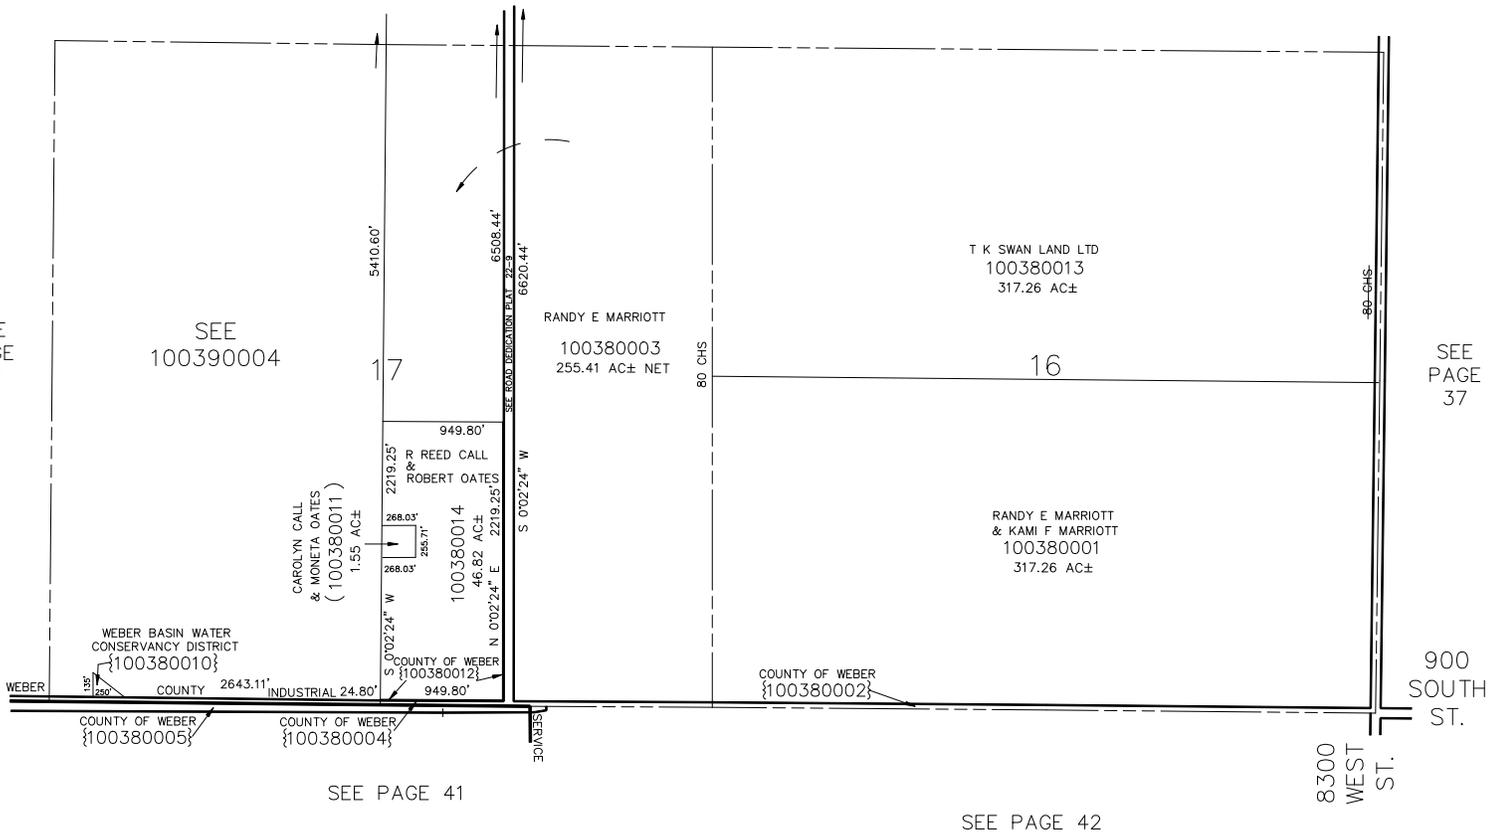

WEBER BASIN WATER CONSERVANCY DISTRICT {100380010}

CAROLYN CALL & MONETA OATES (100380011) 1.55 AC±

R REED CALL & ROBERT OATES 100380014 46.82 AC±

RANDY E MARRIOTT 100380003 255.41 AC± NET

T K SWAN LAND LTD 100380013 317.26 AC±

RANDY E MARRIOTT & KAMI F MARRIOTT 100380001 317.26 AC±

COUNTY OF WEBER {100380005}

COUNTY OF WEBER {100380004}

COUNTY OF WEBER {100380002}

WEBER COUNTY 2643.11' INDUSTRIAL 24.80'